




WICKEY SITE

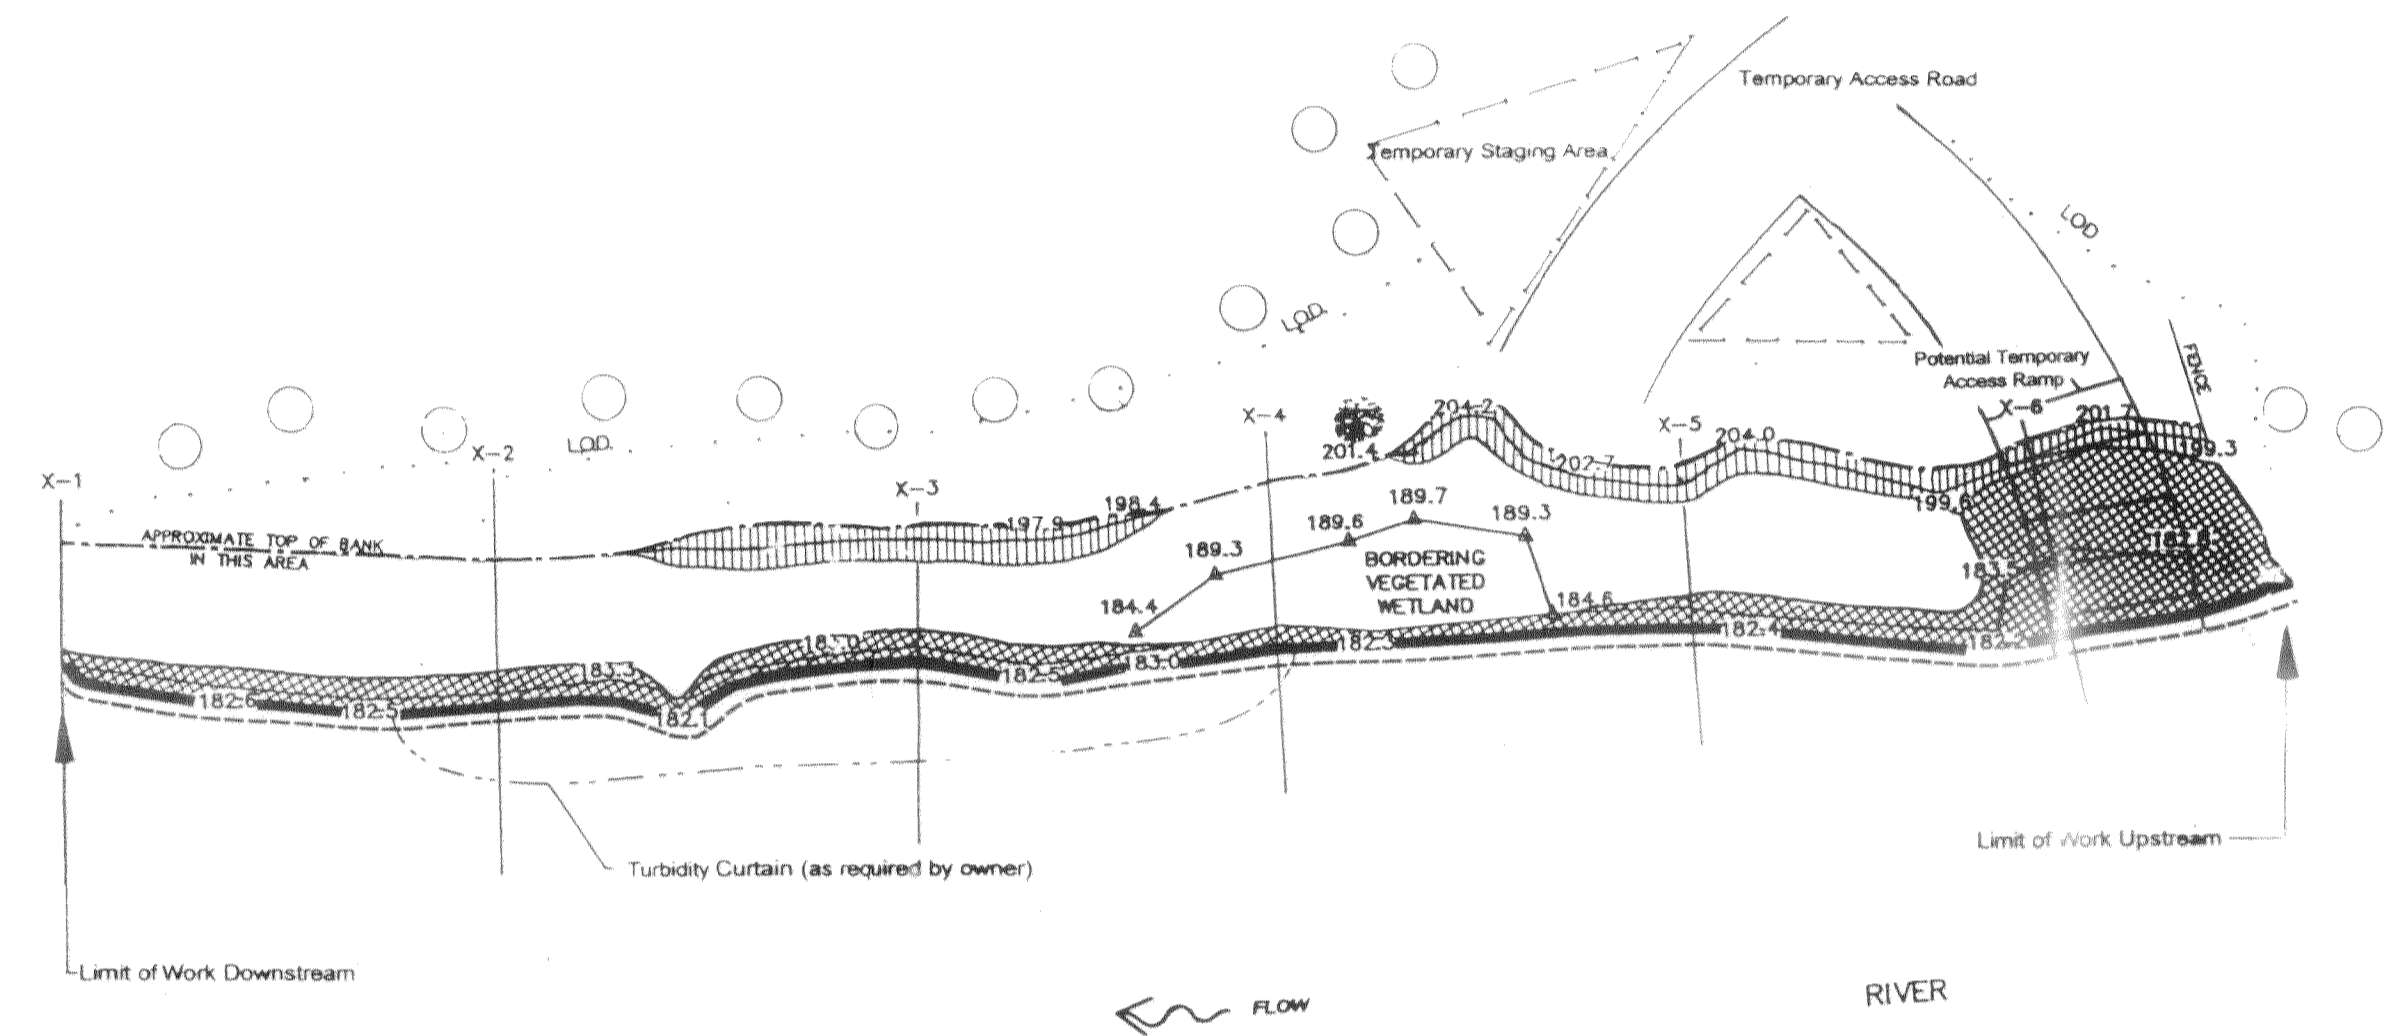

CONNECTICUT

FLOW RIVER

- GRADING PLAN KEY**
- | Symbol | Description  |
|--------|--|
|        | River Edge of Rock                                       |
|        | Lowest Cor Fascade                                       |
|        | Fill   |
|        | Cut  |
|        | New Top of Bank (Edge of Berm)                           |
|        | Trees to Stay  |
|        | Trees to be Removed                                      |
|        | Trees not to be disturbed (approximate location)         |
|        | Limit of Disturbance (L.O.D.)                            |
|        | Temporary Staging Area Boundaries (approximate location) |

SCANNED DOCUMENT  
C.A.D.

3710-10057 5/1/93

<b>BESTMANN</b> CONSULTANTS		<b>CONNECTICUT RIVER BANK STABILIZATION</b>	
53 Mason Street Salem, MA 01970 508/741-1186		Northfield/Turners Falls Projects FERC Nos. 2485/1888 Western Massachusetts Electric Company	
Date: 5/1/93	Drawn by: TB	Revised: 4/18/94	Checked by: TFL
Scale: 1"=20'			P-3

REVISIONS DURING CONSTRUCTION	DATE	BY	APP
1. EROSION CONTROL	5/1/93	TFL	CSN