



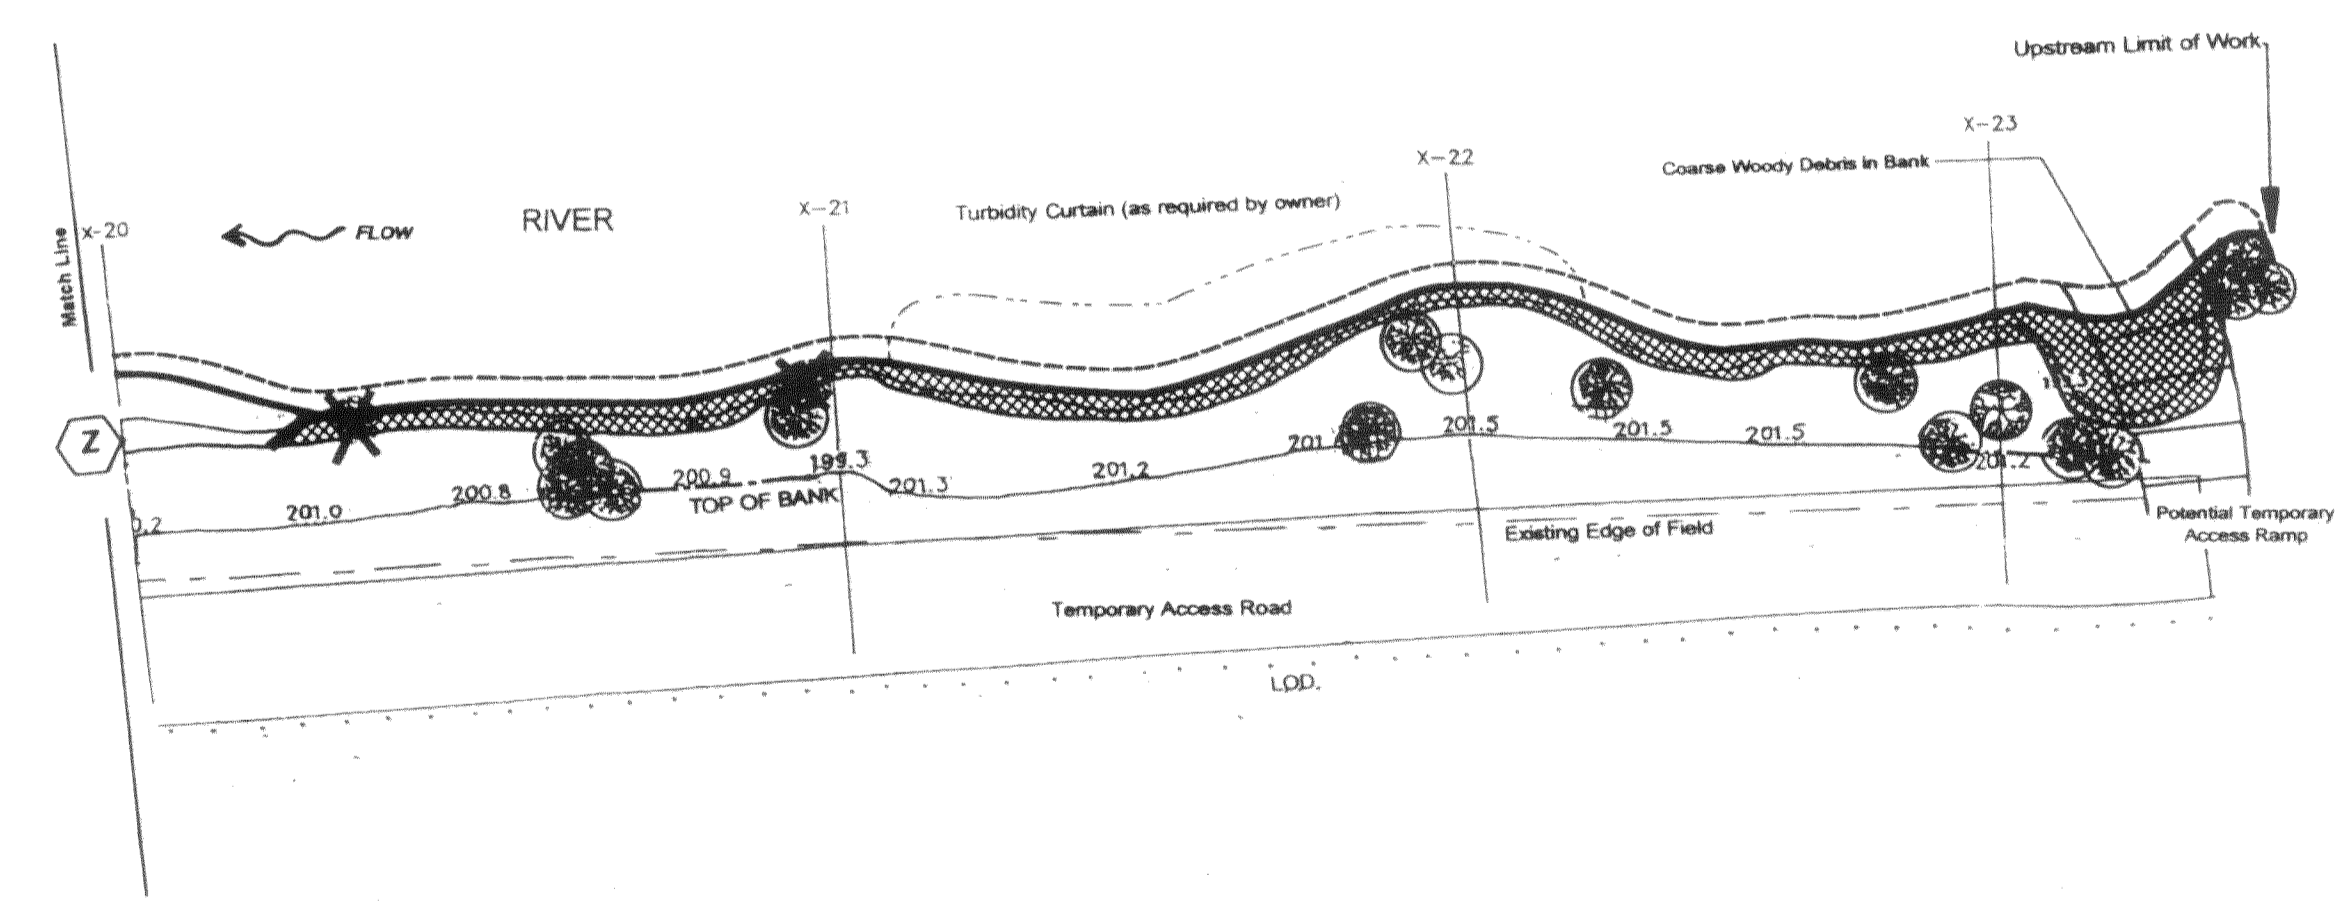

**SHEARER SITE**

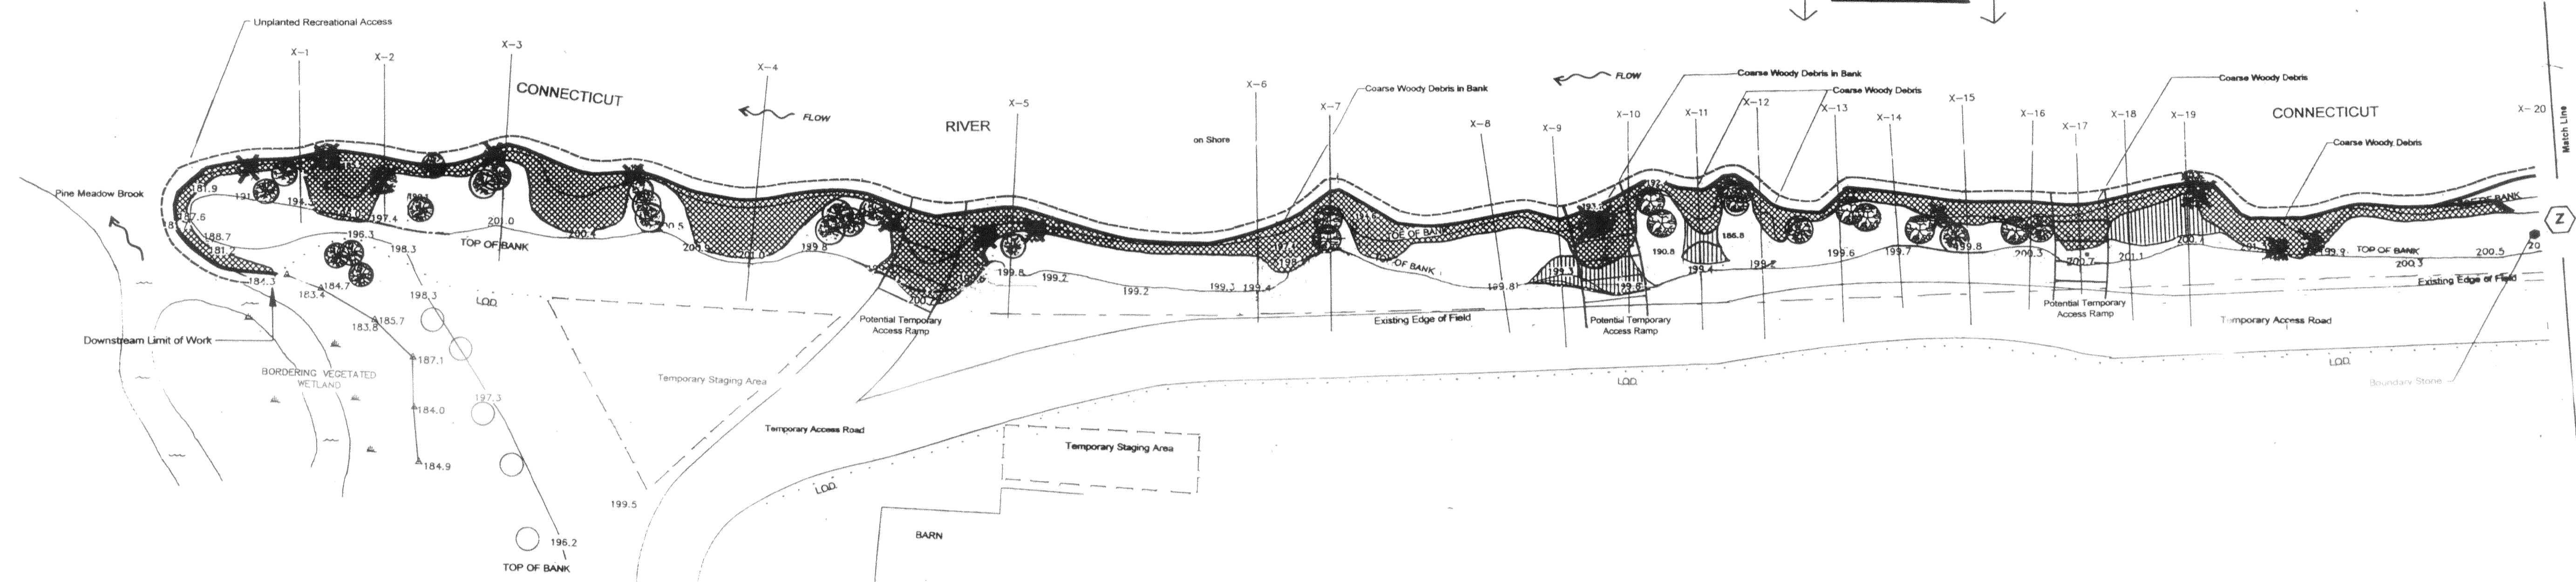

**GRADING PLAN KEY**

Symbol	Description
	River Edge of Rock
	Lowest Coir Fascine
	Fill
	Cut
	New Top of Bank (Edge of Berm)
	Trees to Stay
	Trees to be Removed
	Trees not to be disturbed (approximate location)
	Limit of Disturbance (L.O.D.)
	Temporary Staging Area Boundaries (approximate location)

SCANNED DOCUMENT  
C.A.D.

37101-10059 SH P1

 BIESTMANN DESIGN SYSTEMS	<b>CONNECTICUT RIVER BANK STABILIZATION</b>	
	GRADING PLAN Shearer Site	
53 Mason Street Salem, MA 01970 508/741-1186	Northfield/Turners Falls Projects FERC Nos. 2485/1889 Western Massachusetts Electric Company	Date: 1/8/96 Scale: 1" = 20'
REVISIONS DURING CONSTRUCTION A 5-23-76 ISSUE FOR CONSTRUCTION	PA # 112 100 100 100	Drawn by: TB Checked by: TLE Revisions: 4/18/96

REVISIONS DURING CONSTRUCTION	PA # 112
A 5-23-76 ISSUE FOR CONSTRUCTION	100 100 100