

Date:	09-15-06
Scale:	AS SHOWN
Drawn by:	AJB
Checked by:	MJM
NEE File #	06-2711
DEP #	
REVISIONS	DATE BY
REVISION # 1	11-13-06 AJB
REVISION # 2	04-09-07 AJB

ALTERNATE PLAN  
 BIOENGINEERING TREATMENT  
 RIVER BANK RESTORATION  
 CROSS-SECTIONS  
 CONNECTICUT RIVER




Prepared for:

9 RESEARCH DRIVE  
 AMHERST, MA 01002  
 TEL: (413) 256 0202  
 FAX: (413) 256 1092  
 WWW.NEENC.COM



Prepared by:  
 NEW ENGLAND ENVIRONMENTAL, INC.  
 ENVIRONMENTAL CONSULTING SERVICES

1  
 BT-1  
 TYPICAL BIOENGINEERING TREATMENT - ENLARGEMENT  
 SCALE: NTS

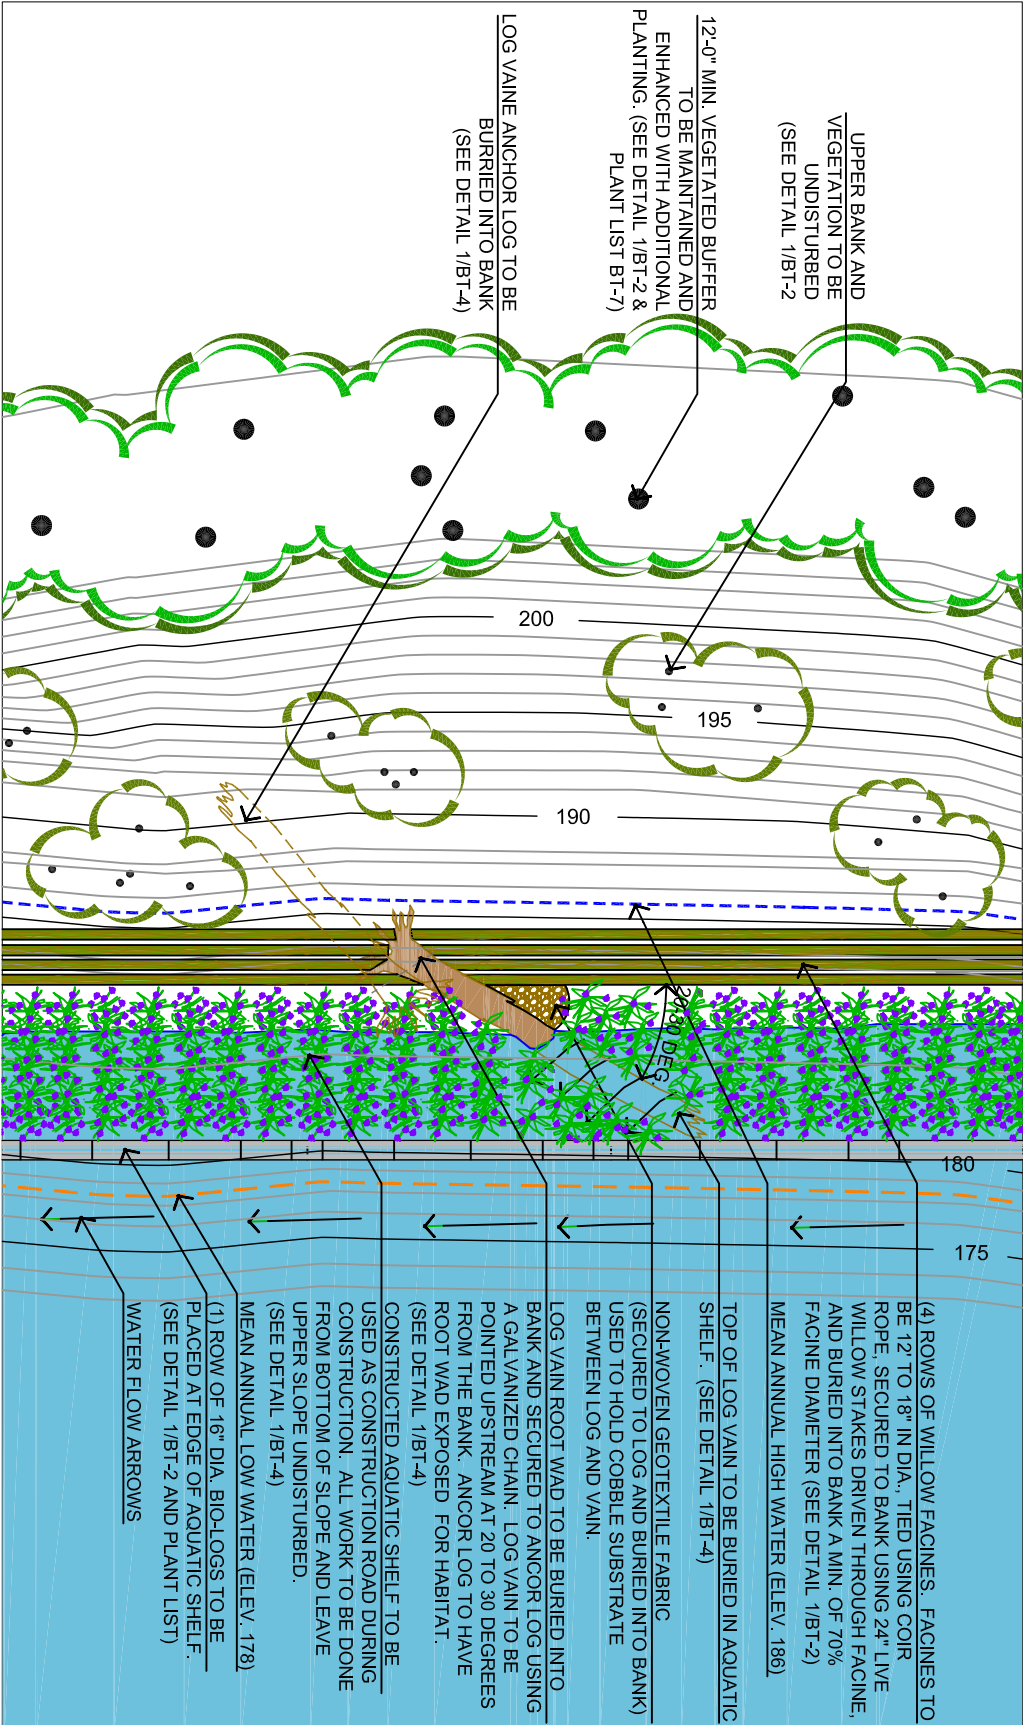

PLAN