

Date:	09-15-06
Scale:	AS SHOWN
Drawn by:	AJB
Checked by:	ADM
NEE File #	06-2711
DEP #	
REVISIONS	DATE BY
REVISION # 1	11-13-06 AJB
REVISION # 2	04-09-07 AJB


ALTERNATE PLAN
BIOENGINEERING TREATMENT
RIVER BANK RESTORATION
CROSS-SECTIONS
CONNECTICUT RIVER



Prepared for:
NEW ENGLAND ENVIRONMENTAL, INC.
ENVIRONMENTAL CONSULTING SERVICES
9 RESEARCH DRIVE
AMHERST, MA 01002
TEL: (413) 256 0202
FAX: (413) 256 1092
WWW.NEENCO.COM



LOG VANE / ROOT WAD NOTES:
1. Log vanes to be sited and logs selected by Wetland Scientist.

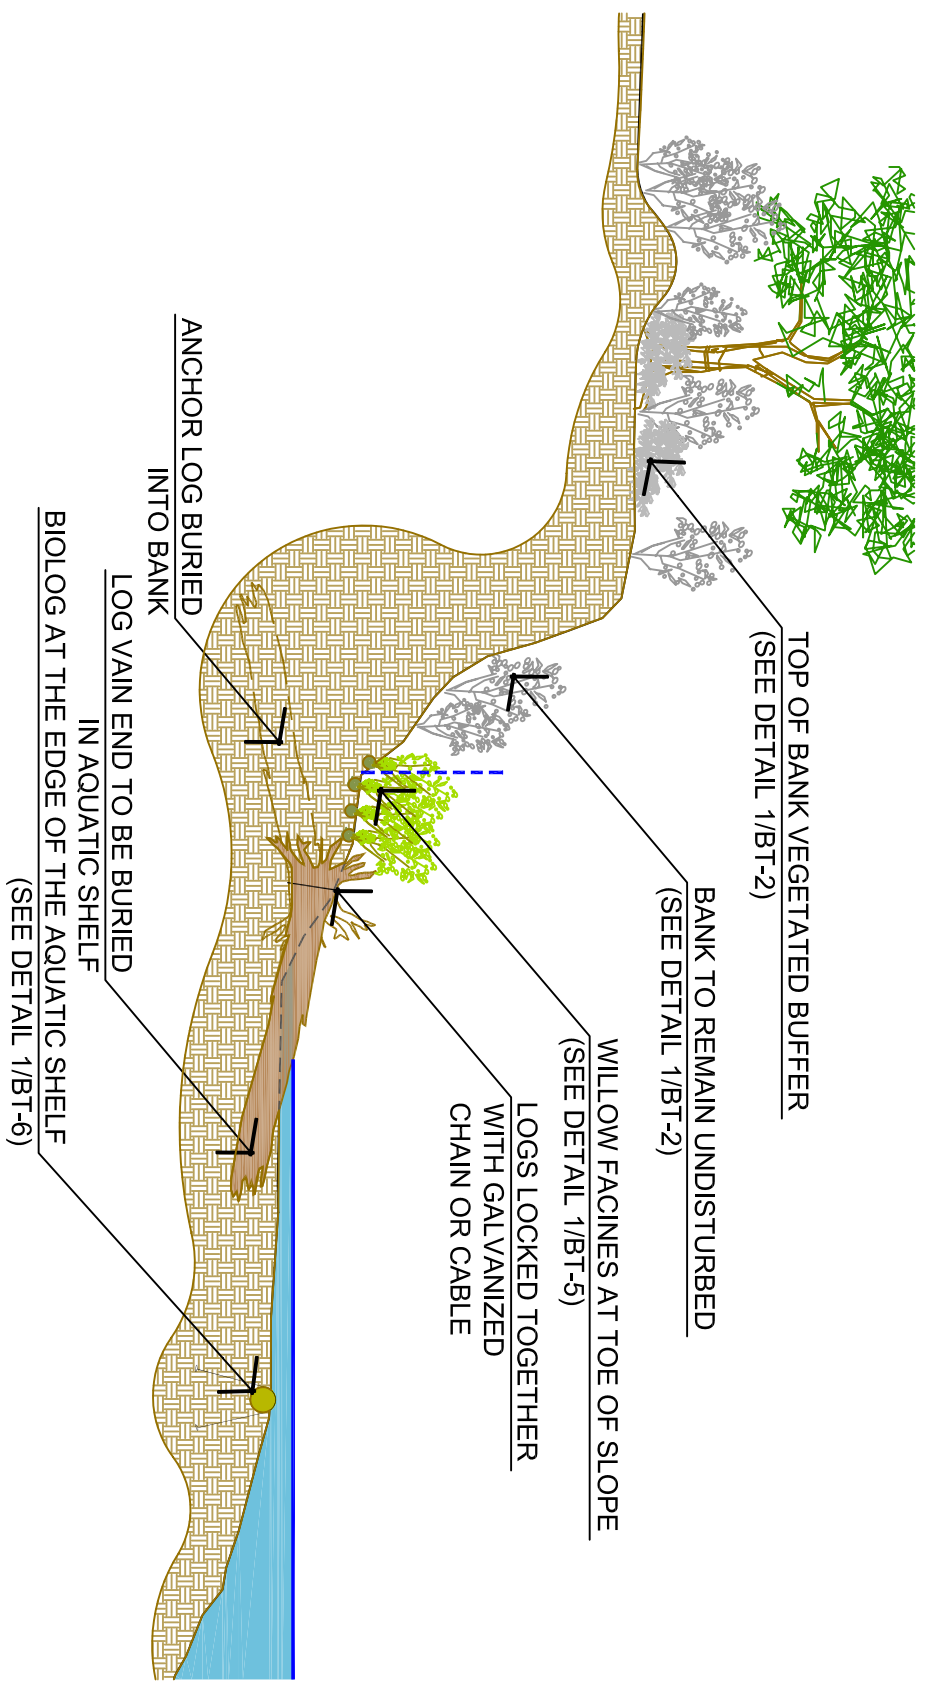

1 RIVER BANK RESTORATION TREATMENT USING ROOT WAD/LOG VANE
BT-4 SCALE: NTS

CROSS SECTION