

Date:	09-15-06
Scale:	AS SHOWN
Drawn by:	AJB
Checked by:	MM
NEE File #	06-2711
DEP #	
REVISIONS	DATE BY
REVISION # 1	11-13-06 AJB
REVISION # 2	04-09-07 AJB

ALTERNATE PLAN
 BIOENGINEERING TREATMENT
 RIVER BANK RESTORATION
 CROSS-SECTIONS
 CONNECTICUT RIVER



Prepared for:


9 RESEARCH DRIVE
 AMHERST, MA 01002
 TEL: (413) 256 0202
 FAX: (413) 256 1092
 WWW.NEINC.COM



NEW ENGLAND ENVIRONMENTAL, INC.
 ENVIRONMENTAL CONSULTING SERVICES

Prepared by:

1 TOE OF SLOPE ENLARGEMENT
 BT-5 SCALE 1"=2'-0"

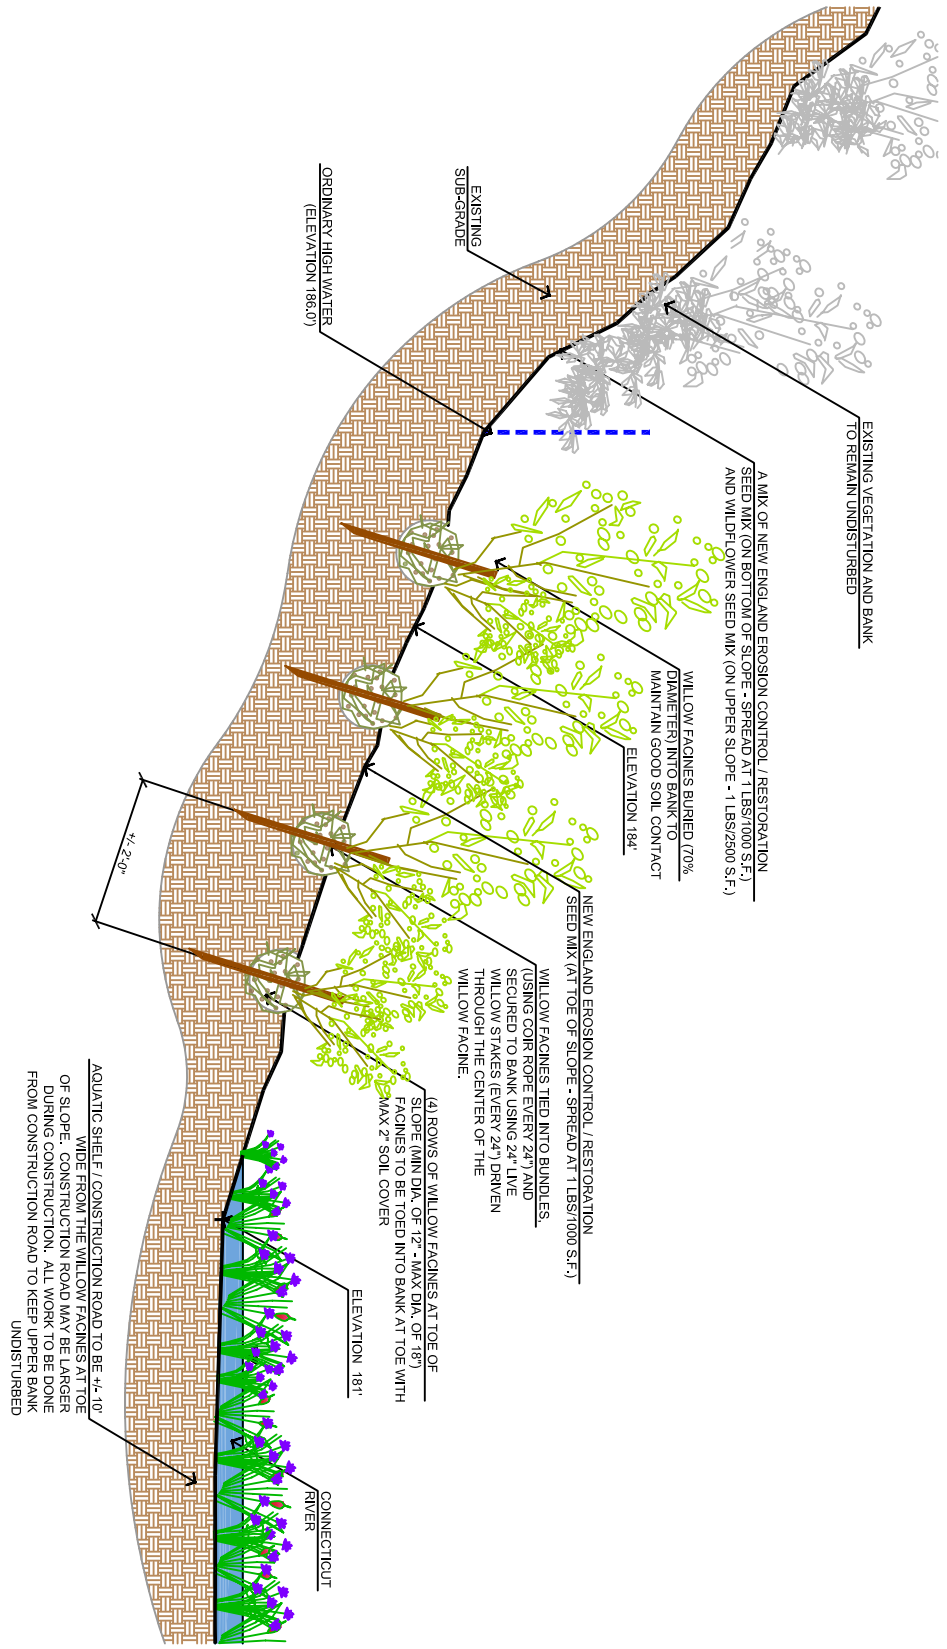

CROSS SECTION