

Date:	04-09-07
Scale:	1"=40'-0"
Drawn by:	AB
Checked by:	KJM
NET File #	06-2711
DEP #	249-03
REVISIONS	DATE BY
REVISION # 2	04-09-07 AB

ALTERNATE PLAN
SURVEY PLAN
RIVER BANK RESTORATION
CONNECTICUT RIVER
KENDALL FARM
VERNON, VT




Prepared for:
New England Environmental, Inc.
9 RESEARCH DRIVE
AMHERST, MA 01002
TEL: (413) 256 0202
FAX: (413) 256 1092
WWW.NEINC.COM



LEGEND

- WILLOW FACINES AT TOE OF SLOPE (SEE DETAIL 1/BT-1)
- EMERGENT SHELF / CONSTRUCTION ROAD (SEE DETAIL 1/BT-1)

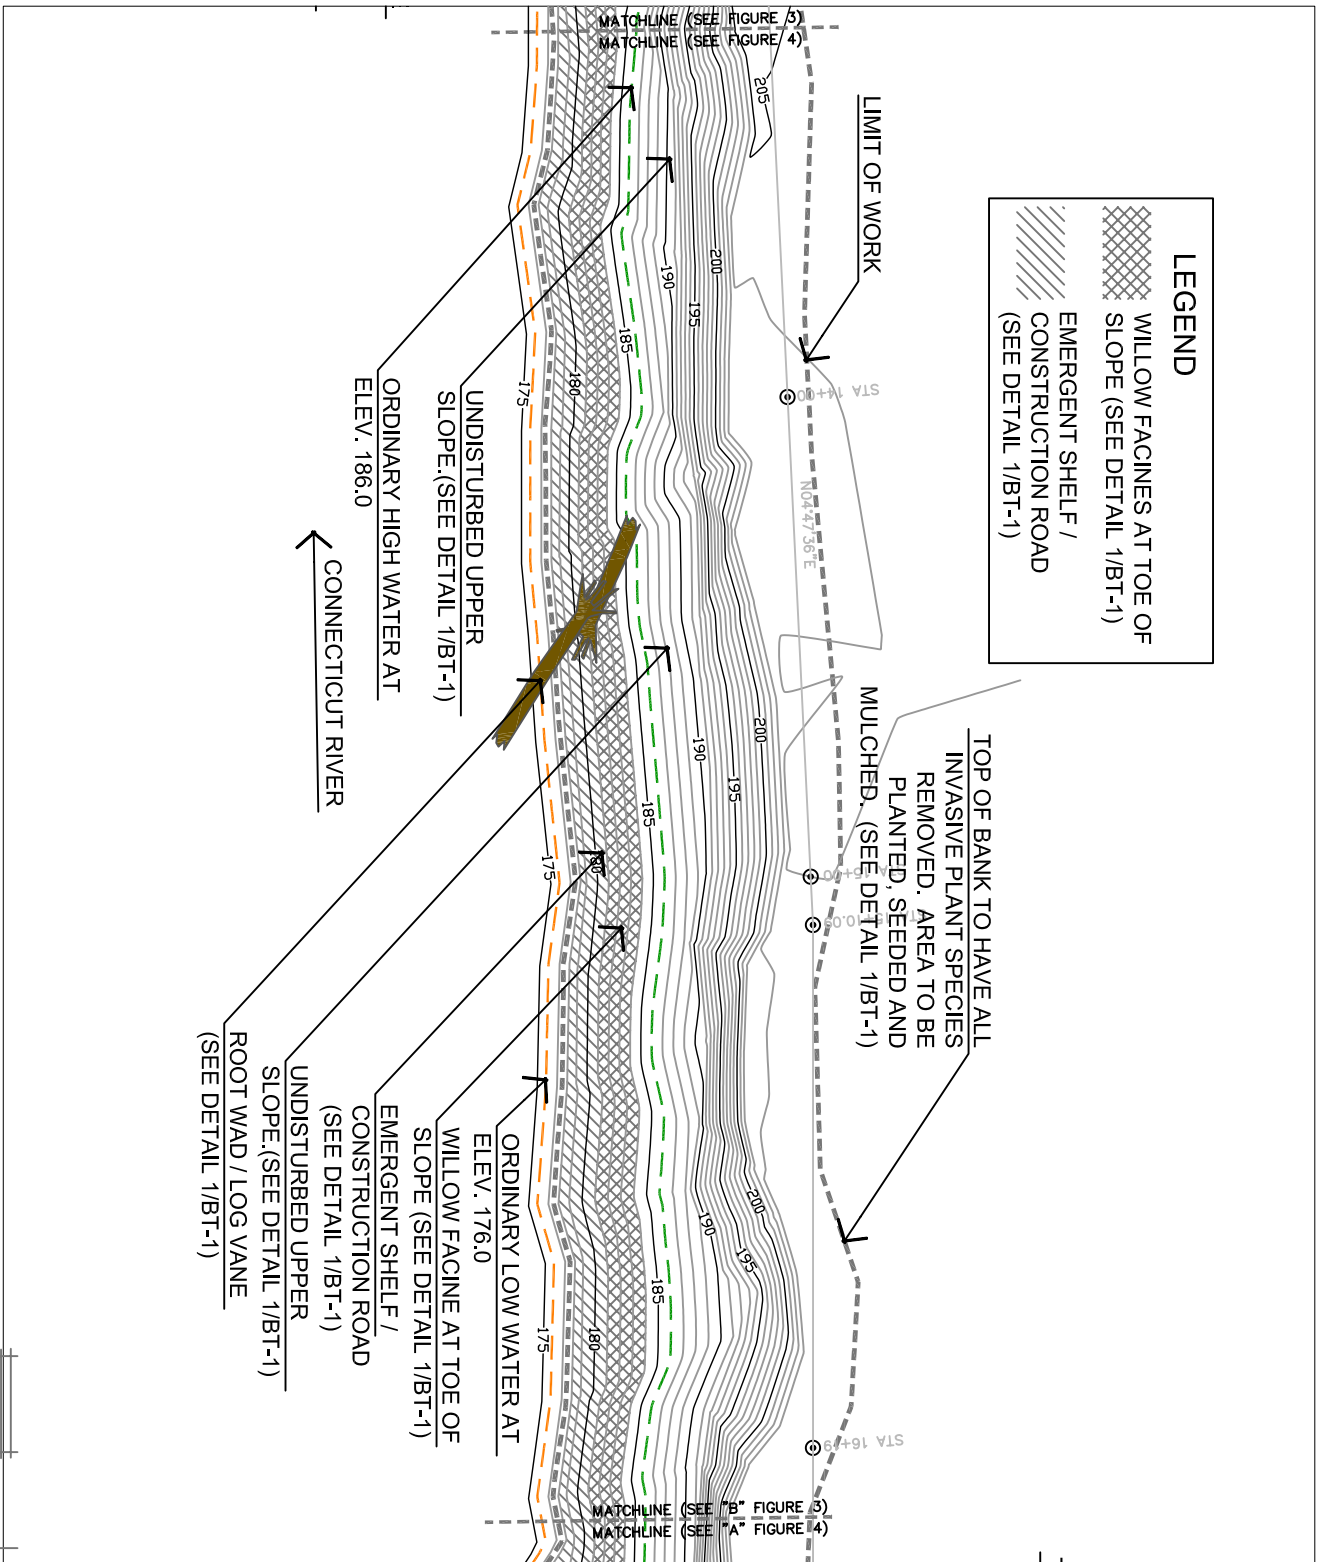

1
FIGURE 4

CONNECTICUT RIVER SURVEY BASE PLAN - KENDALL FARM, VERNON - VT (MILE 5.0 RIGHT BANK)

