

Date:	04-06-07
Scale:	AS SHOWN
Drawn by:	AB
Checked by:	KJM
DATE FILE #	06-2711
DEP #	249-03
REVISIONS	DATE BY
REVISION # 2	04-09-07 AB


ALTERNATE PLAN  
SURVEY PLAN  
RIVER BANK RESTORATION  
CONNECTICUT RIVER  
KENDALL FARM  
VERNON, VT



9 RESEARCH DRIVE  
AMHERST, MA 01002  
TEL: (413) 256 0202  
FAX: (413) 256 1092  
WWW.NEENING.COM



NEW ENGLAND ENVIRONMENTAL, INC.  
ENVIRONMENTAL CONSULTING SERVICES  
Prepared by:

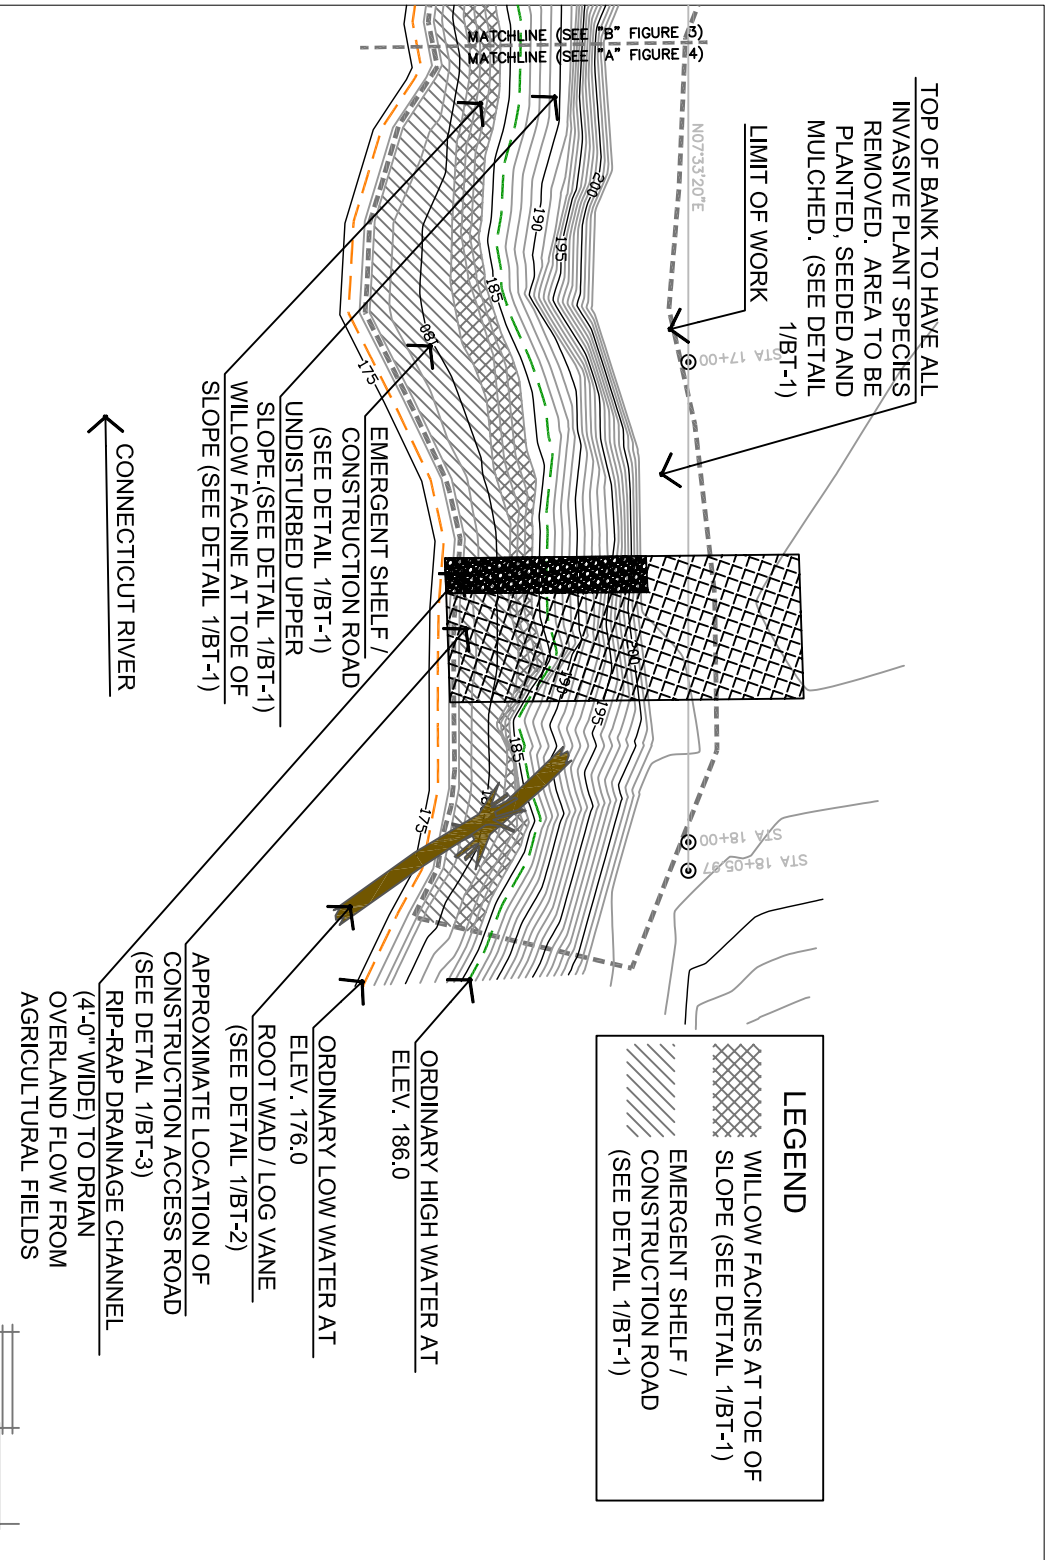

**LEGEND**

- WILLOW FACINES AT TOE OF SLOPE (SEE DETAIL 1/BT-1)
- EMERGENT SHELVE / CONSTRUCTION ROAD (SEE DETAIL 1/BT-1)

ORDINARY HIGH WATER AT ELEV. 186.0

ORDINARY LOW WATER AT ELEV. 176.0

ROOT WAD / LOG VANE (SEE DETAIL 1/BT-2)

APPROXIMATE LOCATION OF CONSTRUCTION ACCESS ROAD (SEE DETAIL 1/BT-3)

RIP-RAP DRAINAGE CHANNEL (4'-0" WIDE) TO DRAIN OVERLAND FLOW FROM AGRICULTURAL FIELDS



1  
FIGURE 5

CONNECTICUT RIVER SURVEY BASE PLAN - KENDALL FARM, VERNON - VT (MILE 5.0 RIGHT BANK)

PLAN