




SECTION A-A: TYPICAL HARD TOE TREATMENT

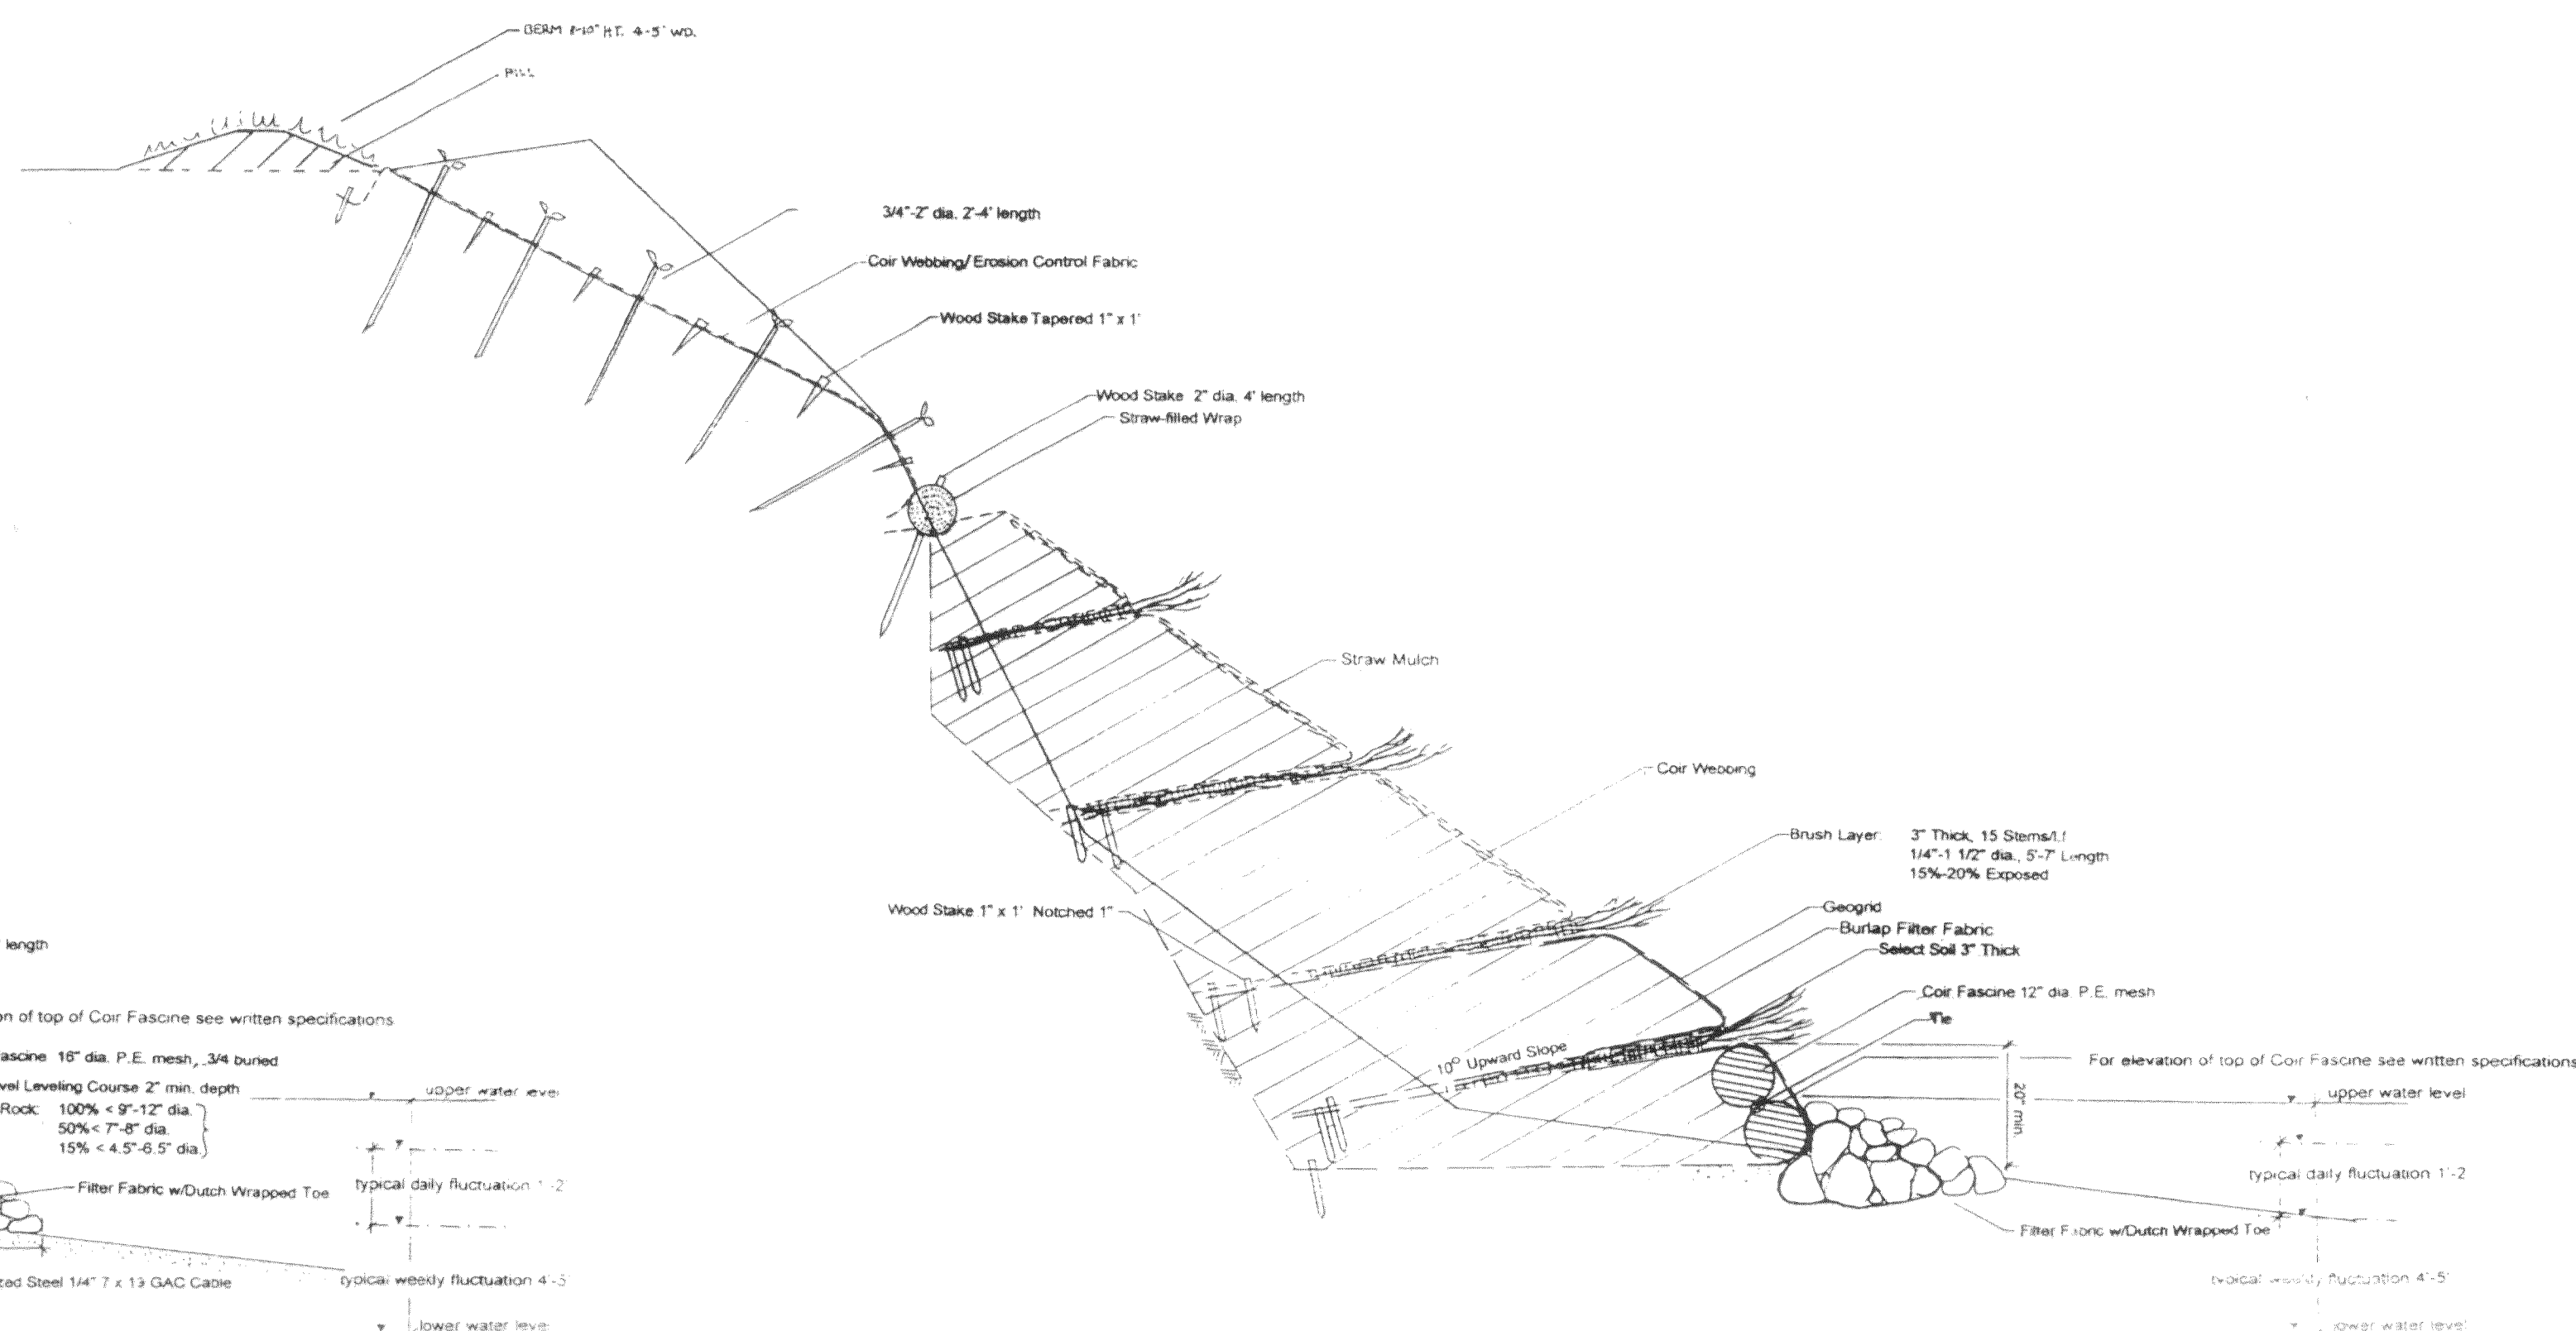

SECTION B-B: TYPICAL BANK RECONSTRUCTION TREATMENT

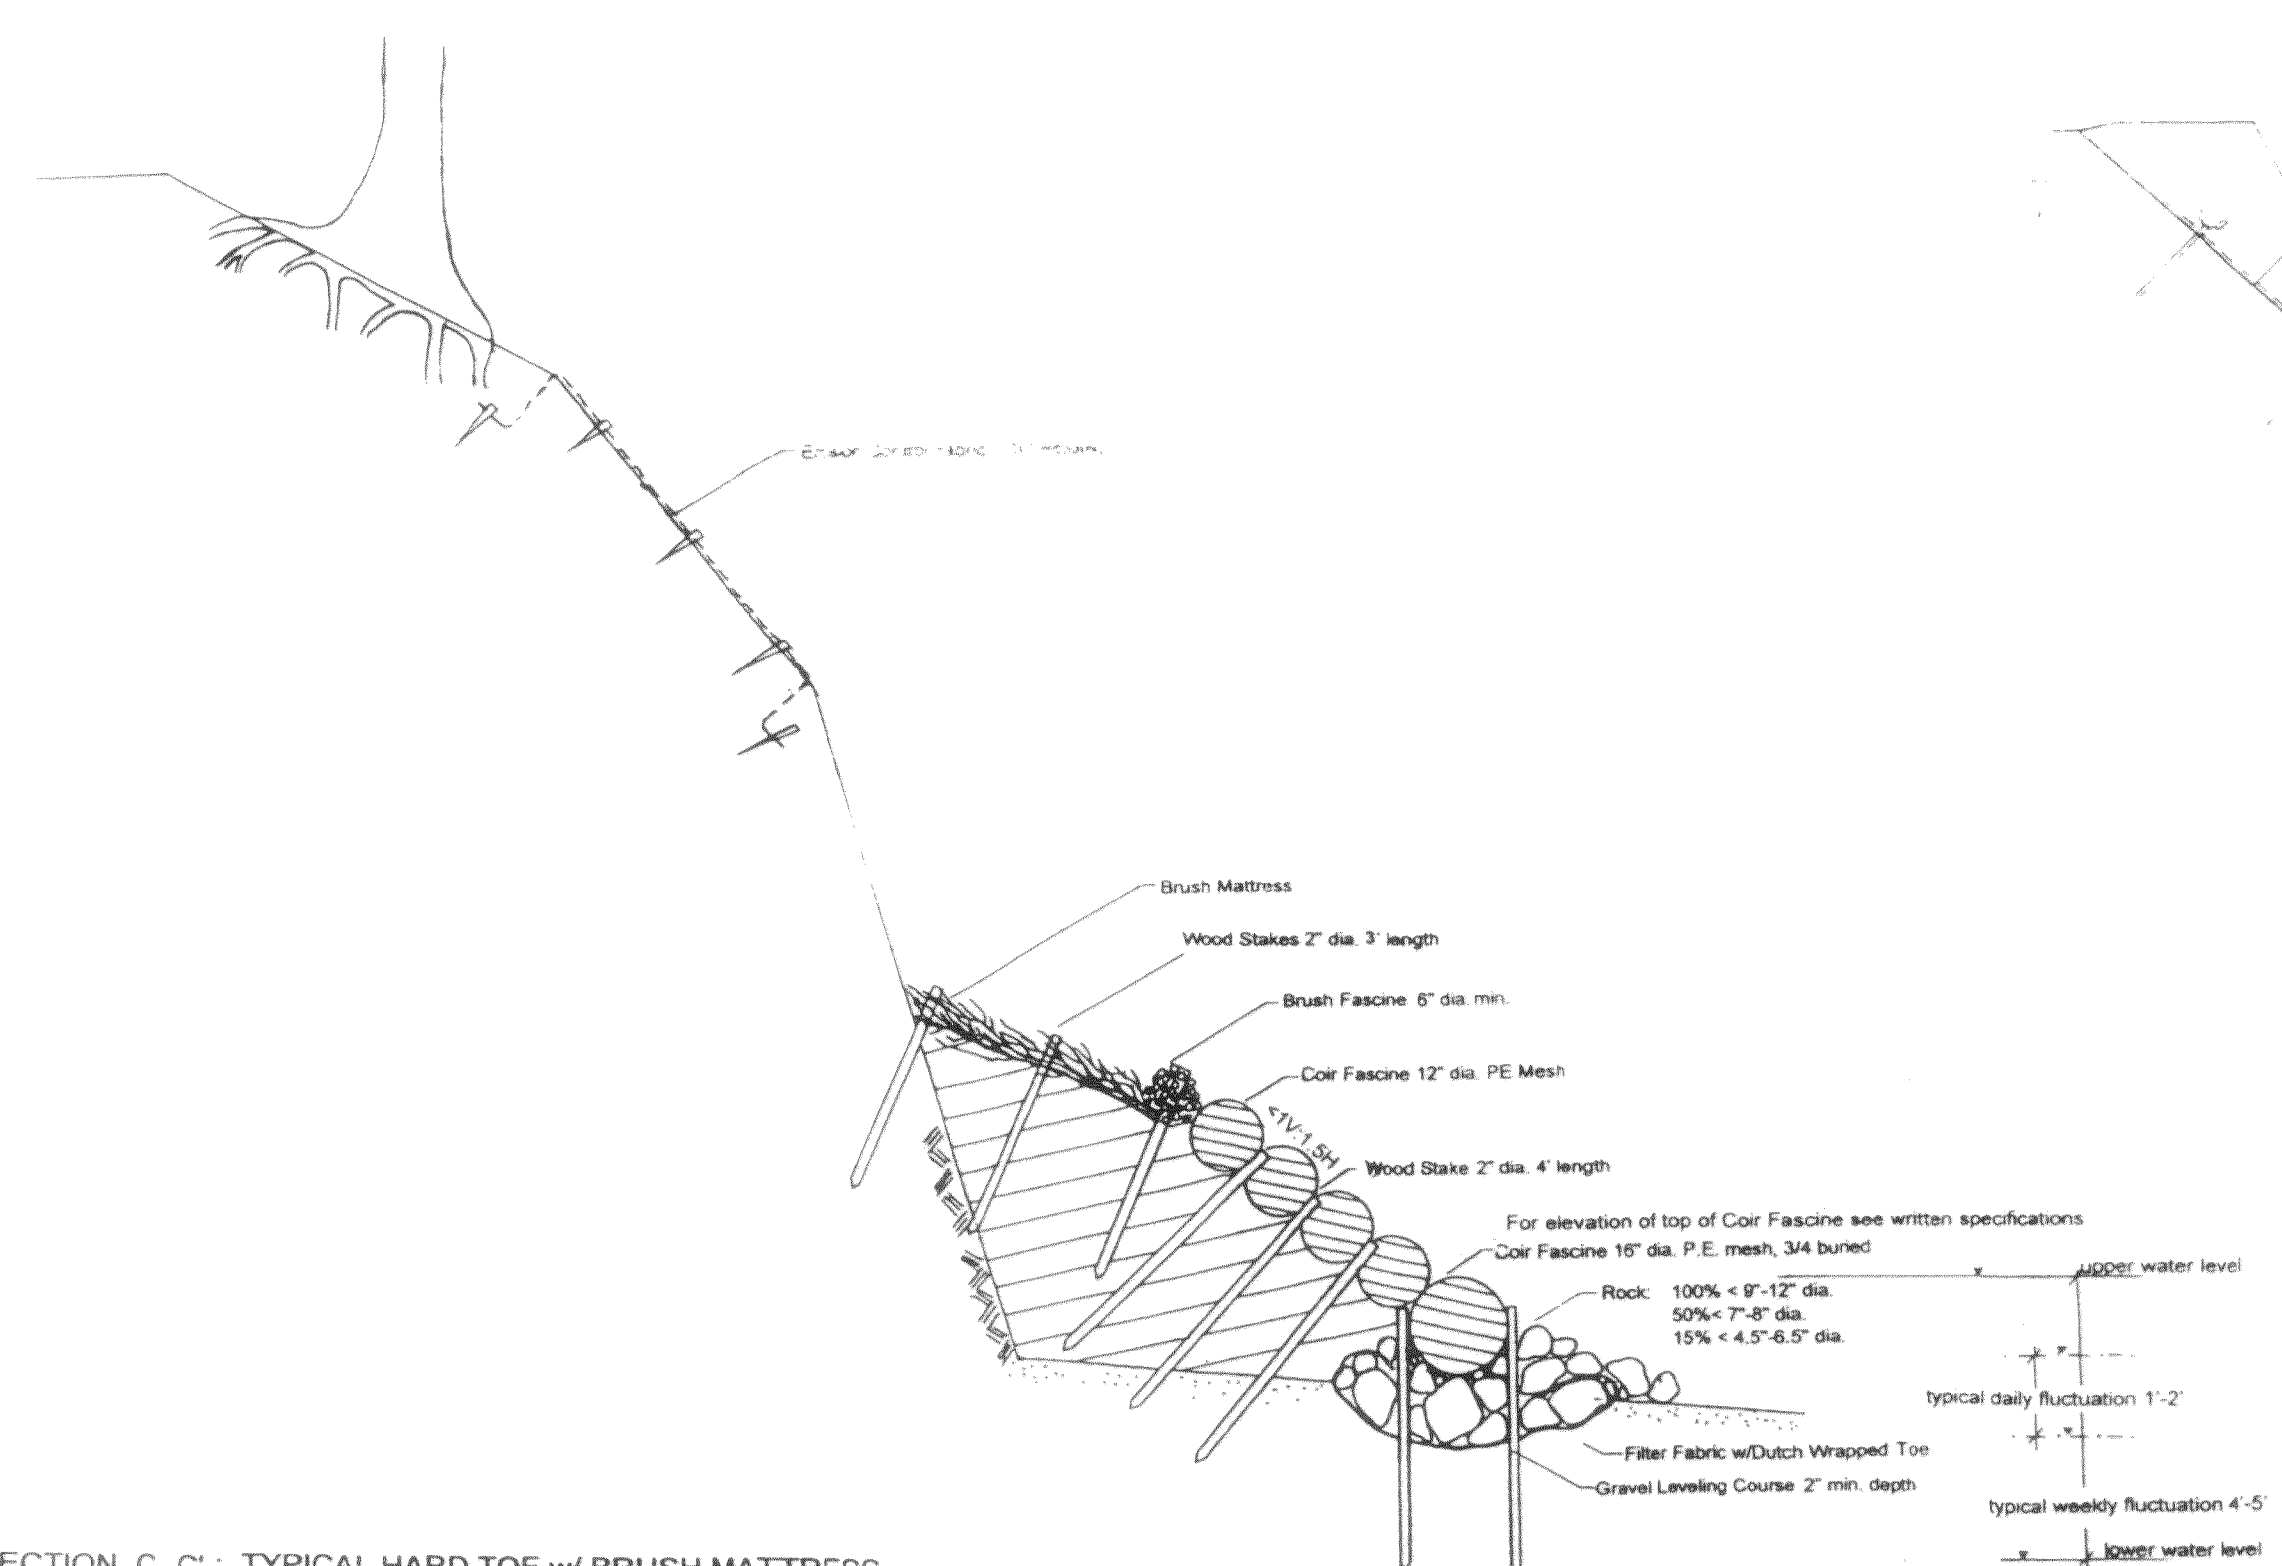

SECTION C-C: TYPICAL HARD TOE w/ BRUSH MATRESS

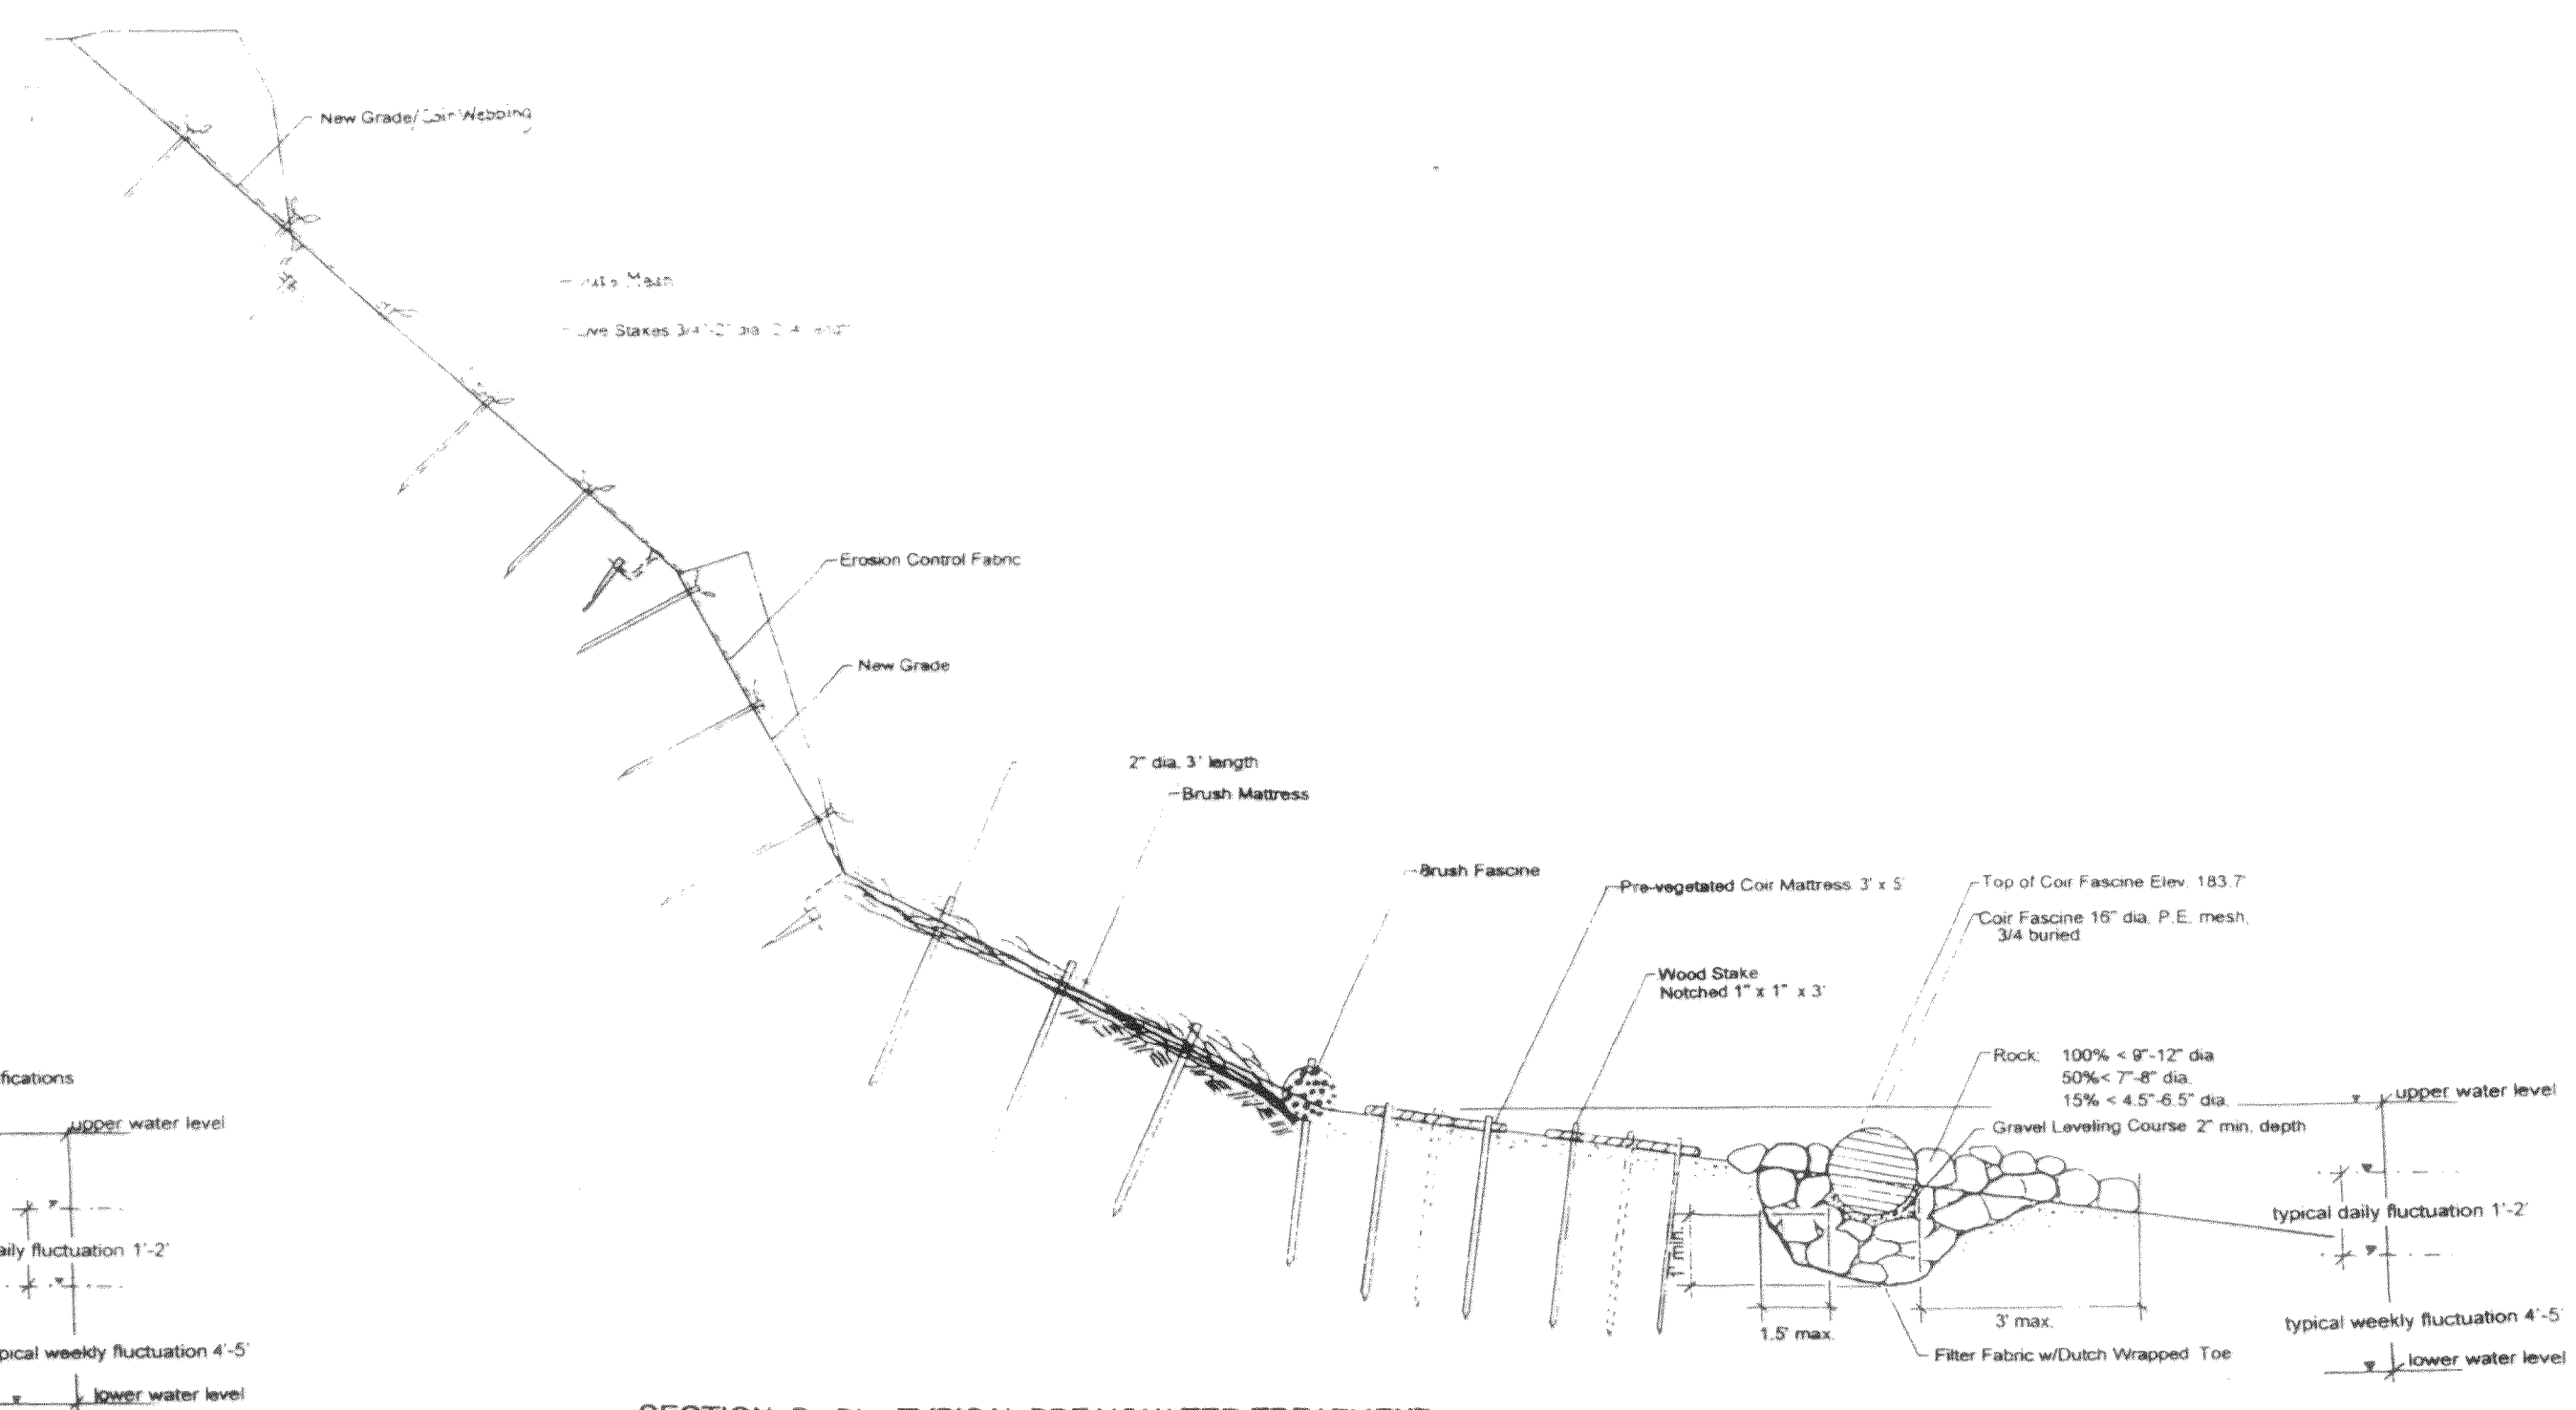

SECTION D-D: TYPICAL BREAKWATER TREATMENT

39101-10059 SH XL

SCANNED DOCUMENT
C.A.D.

	CONNECTICUT RIVER BANK STABILIZATION	
	TYPICAL TREATMENT CROSS SECTIONS	
53 Mason Street Salem, MA 01970 508/741-1166	Northfield/Turners Falls Projects FERC Nos. 2485/1889 Western Massachusetts Electric Company	
Date: 1/8/96 Scale: 1" = 2'	Drawn by: TB Checked by:	Revisions: 1 2/11/96 X-1

REVISIONS DURING CONSTRUCTION	DATE	BY
A	2-22-96	ISSUE FOR CONSTRUCTION