


ELEVATIONS SHOWN ARE BASED UPON NGVD

X-6 CROSS SECTION LOCATION ORIGINALLY ESTABLISHED BY E. KNOWLES.

REFERENCE MAPS: 75801, 75834
BESTMANN GREEN SYSTEM DWG.P-2

FIELD BK. 232/ 57 - 66, 236/ 65 - 68

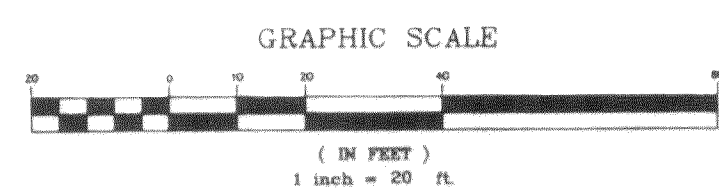

DRAFT

NO.		DATE	REVISIONS	BY	CHK	APP	APP

REVISIONS DURING CONSTRUCTION		P.A. NO.	
NORTHEAST UTILITIES SERVICE CO.			
FOR WESTERN MASSACHUSETTS ELECTRIC COMPANY W. SPRINGFIELD, MASS.			
TITLE CROOKER SITE CONNECTICUT RIVER BANK STABILIZATION PRE-CONSTRUCTION GILL, MASS.			
BY	J.M.	CHK'D	APP
DATE	SEPT 29, 1998	DATE	DATE
SCALE	1" = 20'	MICROFILM DATE	DWG. NO.
P.A. #			75834-1A
			PROJ. NO. 0-50.80
			V.S. W-8-2