


EC-3	
SHEET #	
REVISIONS	DATE BY
DEF #	
NEE File #	06-2717
Checked by:	MJM
Drawn by:	ALB
Scale:	AS SHOWN
Date:	10-19-06

TYPICAL RIVER BANK
 PREVENTATIVE MAINTENANCE
 CROSS-SECTIONS
 CONNECTICUT RIVER
 THE NARROWS - GILL, MA
 "CAMPGROUND POINT"



Prepared by:
 NEW ENGLAND ENVIRONMENTAL, INC.
 ENVIRONMENTAL CONSULTING SERVICES
 9 RESEARCH DRIVE
 AMHERST, MA 01002
 TEL: (413) 256 0202
 FAX: (413) 256 1092
 WWW.NEEN.COM

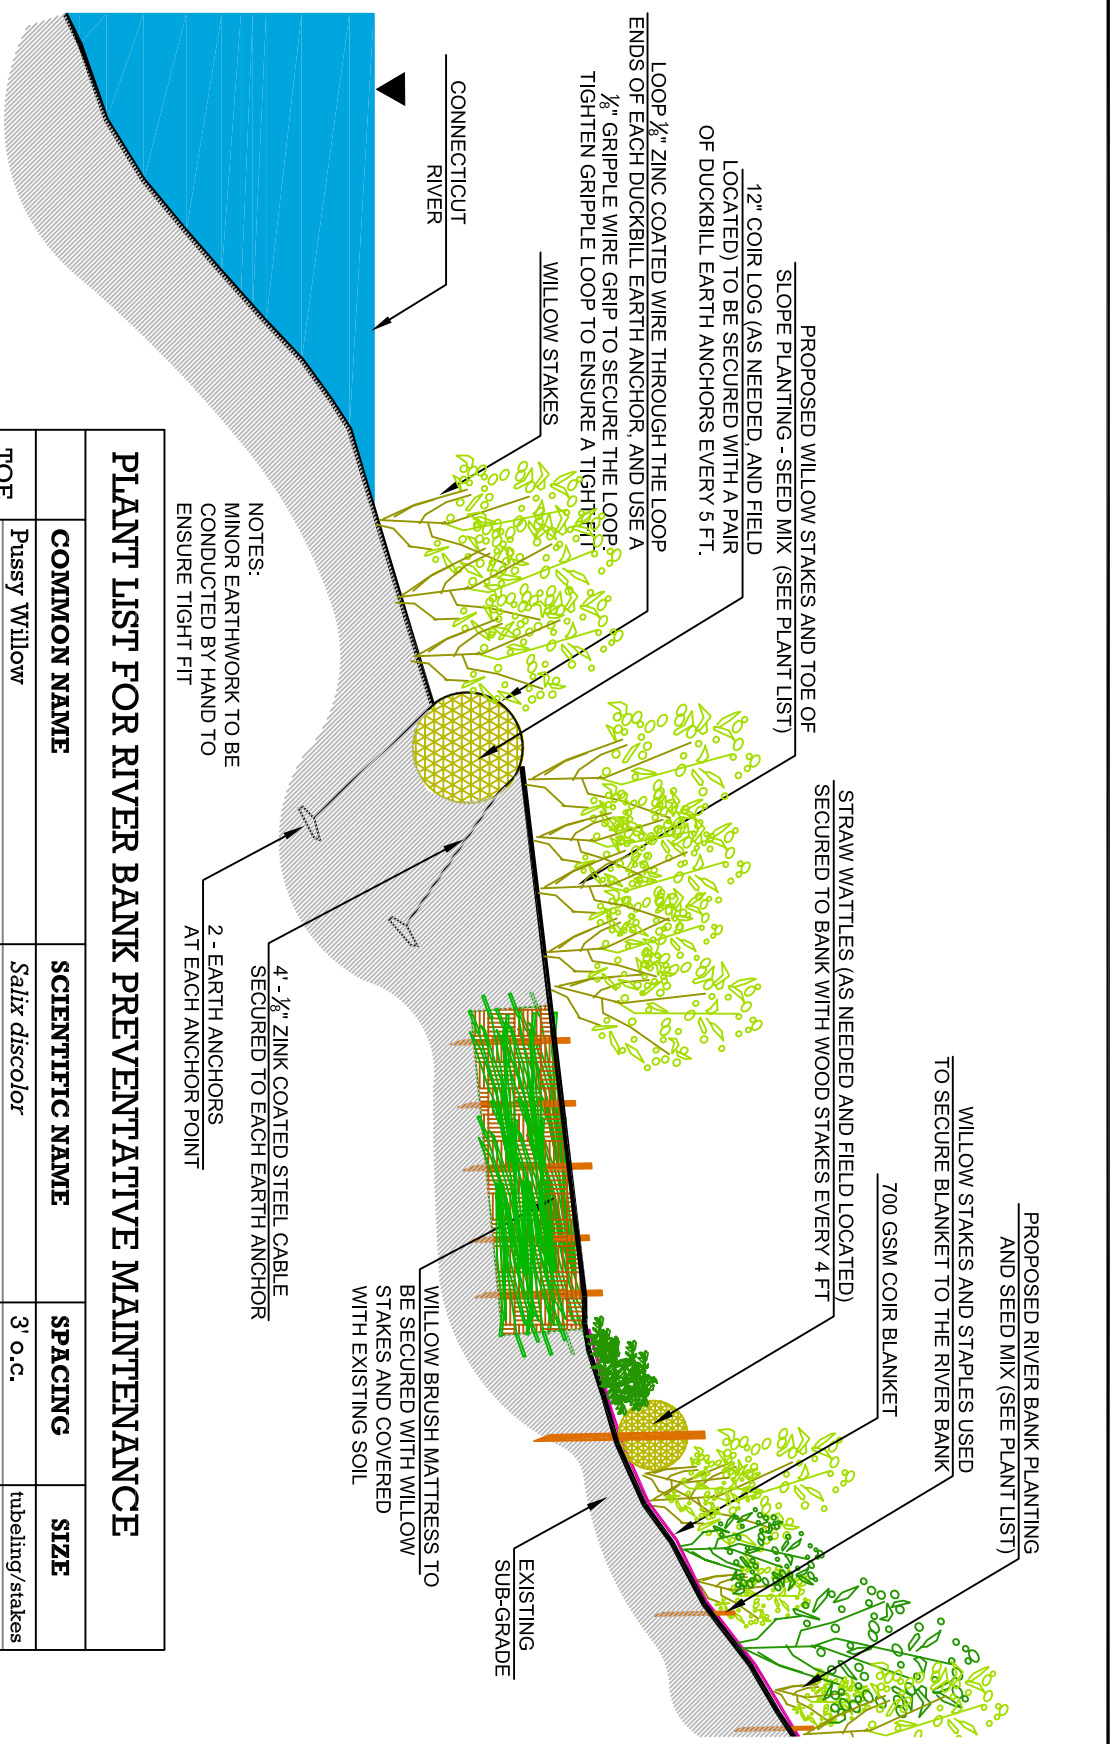

NOTES:
 MINOR EARTHWORK TO BE CONDUCTED BY HAND TO ENSURE TIGHT FIT

PLANT LIST FOR RIVER BANK PREVENTATIVE MAINTENANCE

TOE OF SLOPE (WEET)	COMMON NAME	SCIENTIFIC NAME	SPACING	SIZE
	Pussy Willow	<i>Salix discolor</i>	3' o.c.	tubeling/stakes
	Silky Dogwood	<i>Cornus amomum</i>	5' o.c.	2' - 3'
	Speckled Alder	<i>Alnus rugosa</i>	6' o.c.	2' - 3'
	New England Moist Seed Mix			
	Sweetfern	<i>Comptonia peregrina</i>	4' o.c.	12" - 18"
	Witch Hazel	<i>Hanamelis virginiana</i>	6' o.c.	3' - 4'
	Gray Dogwood	<i>Cornus racemosa</i>	4' o.c.	2' - 3'
	Sand Cherry	<i>Prunus pumila var. depressa</i>	4' o.c.	2' - 3'
UPPER SLOPE (DRY)	New England Conservation Seed Mix			

1 COIR LOG, WILLOW BRUSH BLANKET, COIR FABRIC, STRAW WATTLE INSTALLATION DETAIL - PLANT LIST
 EC-3 CROSS SECTION