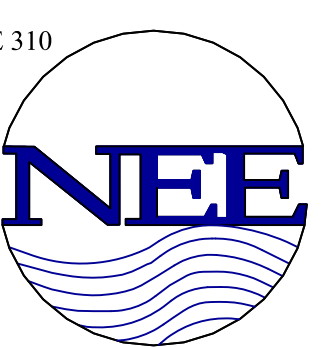
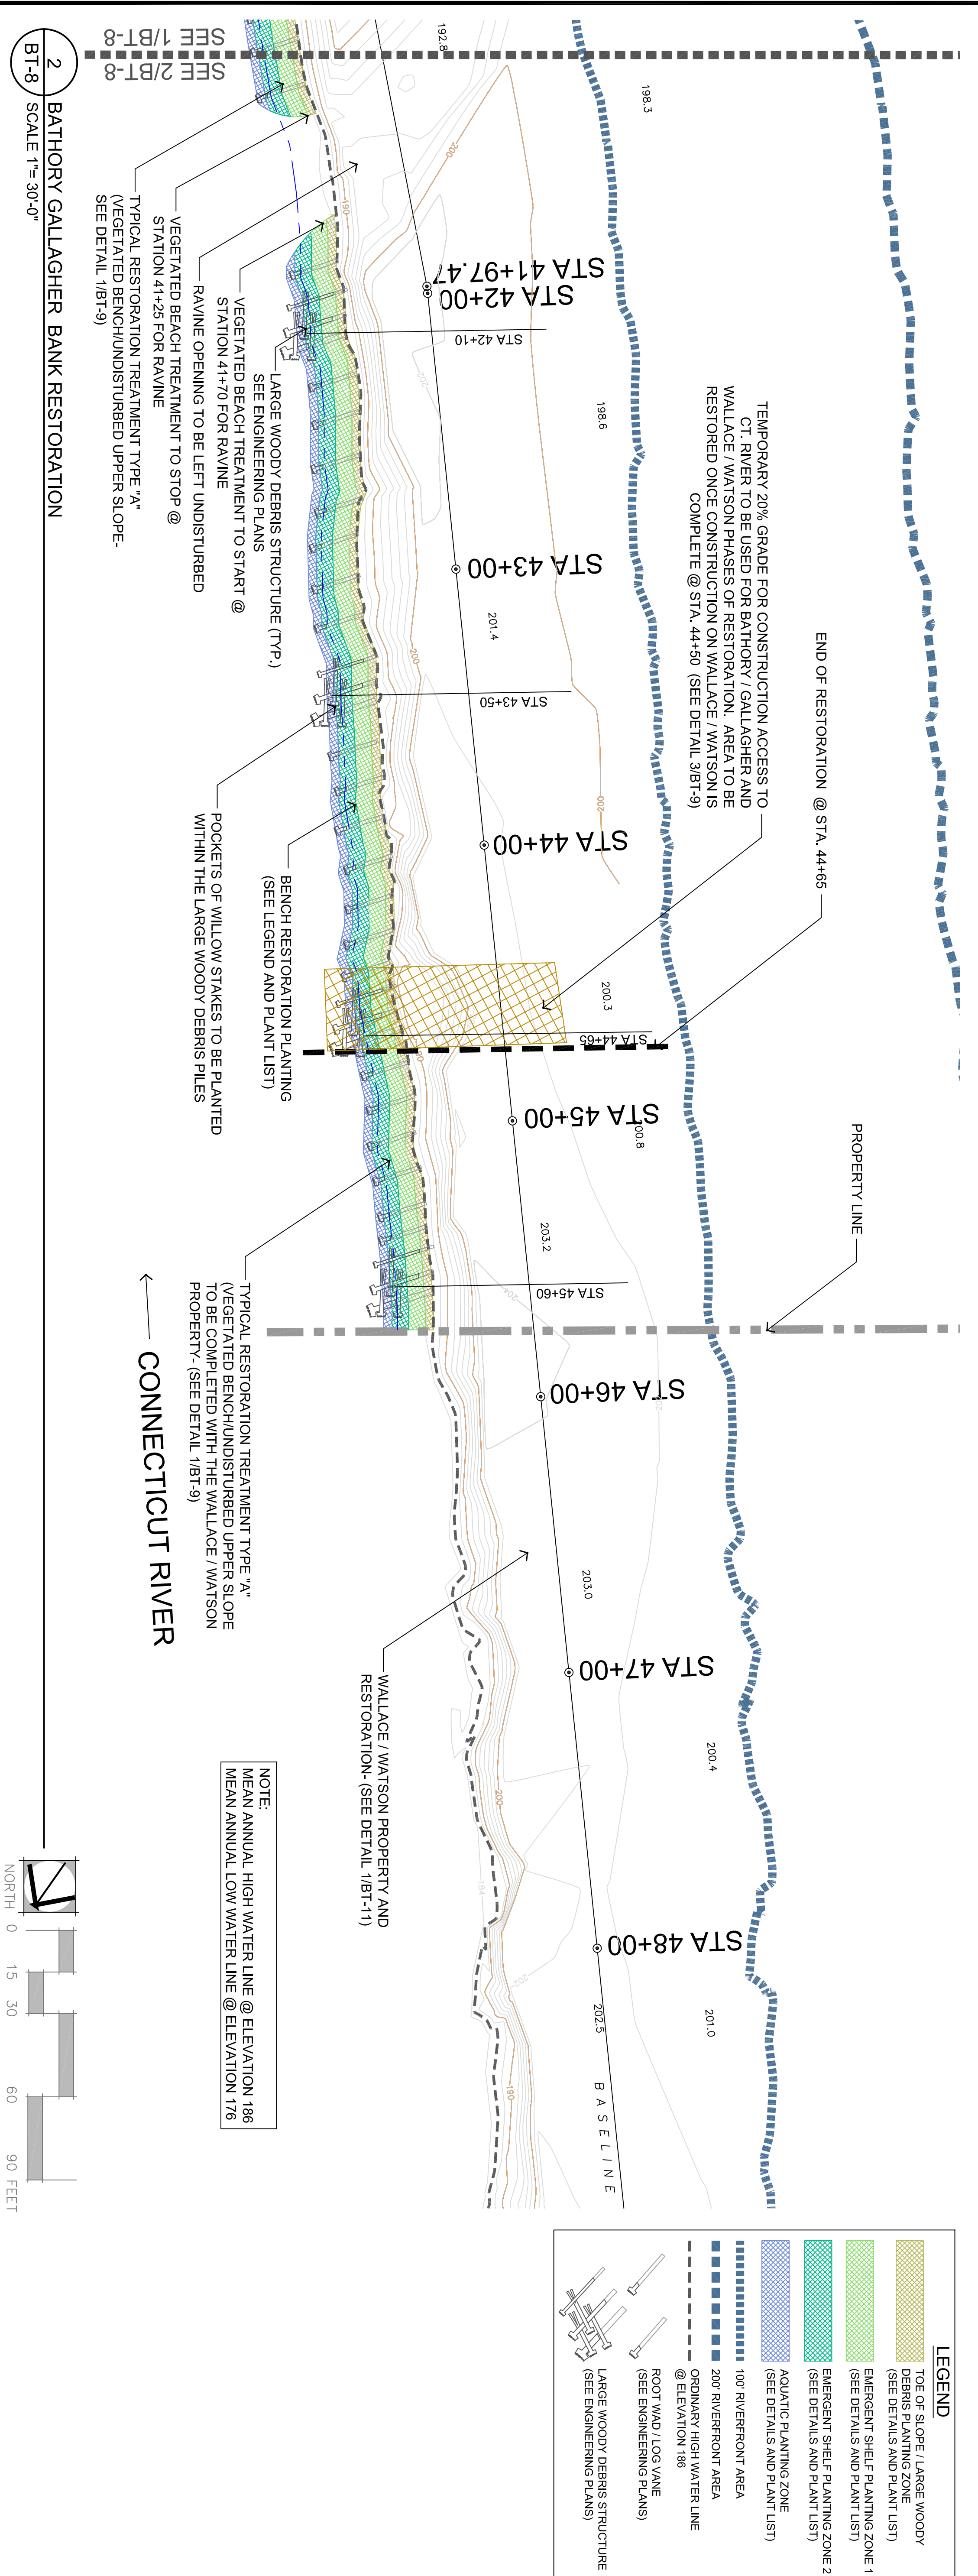


Prepared by:
NEW ENGLAND ENVIRONMENTAL, INC.
 ENVIRONMENTAL CONSULTING SERVICES

9 RESEARCH DRIVE
 AMHERST, MA 01002
 P: (413) 256 0202
 F: (413) 256 1092

10 FERRY STREET, STE 310
 CONCORD, NH 03301
 P: (603) 224-5741
 F: (603)224-5743

WWW.NEEINC.COM

LANDSCAPE LAYOUT PLANS
 BATHORY / GALLAGHER
 PERMIT PLANS

CONNECTICUT RIVER
 GILL, MA

Prepared for:
FirstLight™
 Power Resources

Date: 3-27-09
 Scale: AS SHOWN
 Drawn by: AJB
 Checked by: MJM
 NEE File #: 08-3247

REVISIONS	DATE	BY
REVISION# 1	6-5-09	AJB

DEP #

SHEET #
 BT-8


LEGEND

- TOP OF SLOPE / LARGE WOODY DEBRIS PLANTING ZONE (SEE DETAILS AND PLANT LIST)
- EMERGENT SHELF PLANTING ZONE 1 (SEE DETAILS AND PLANT LIST)
- EMERGENT SHELF PLANTING ZONE 2 (SEE DETAILS AND PLANT LIST)
- AQUATIC PLANTING ZONE (SEE DETAILS AND PLANT LIST)
- 100' RIVERFRONT AREA
- 200' RIVERFRONT AREA
- ORDINARY HIGH WATER LINE @ ELEVATION 186
- ROOT WAD / LOG VANE (SEE ENGINEERING PLANS)
- LARGE WOODY DEBRIS STRUCTURE (SEE ENGINEERING PLANS)

NOTE:
 MEAN ANNUAL HIGH WATER LINE @ ELEVATION 186
 MEAN ANNUAL LOW WATER LINE @ ELEVATION 176

NOTE:
 MEAN ANNUAL HIGH WATER LINE @ ELEVATION 186
 MEAN ANNUAL LOW WATER LINE @ ELEVATION 176
 PROPERTY - (SEE DETAIL 1/BT-9)

CONNECTICUT RIVER

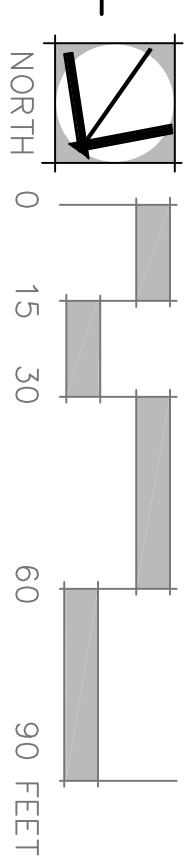

2 BATHORY GALLAGHER BANK RESTORATION
 BT-8 SCALE 1"= 30'-0"