

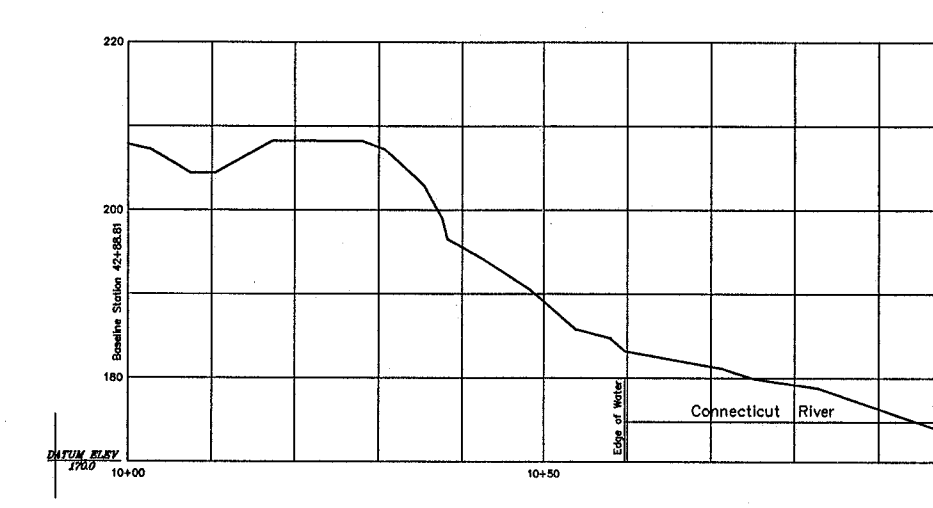
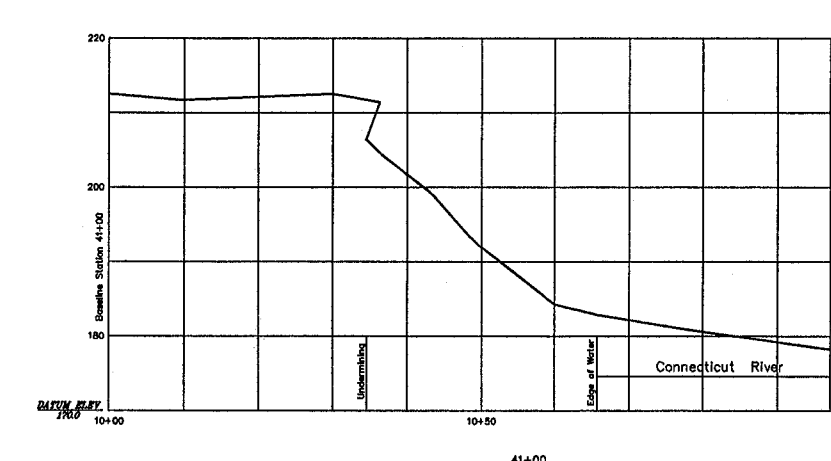
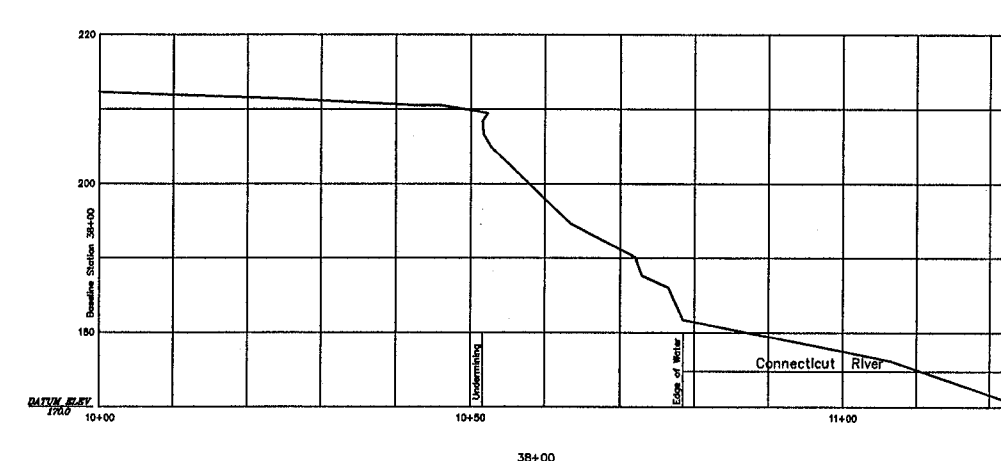
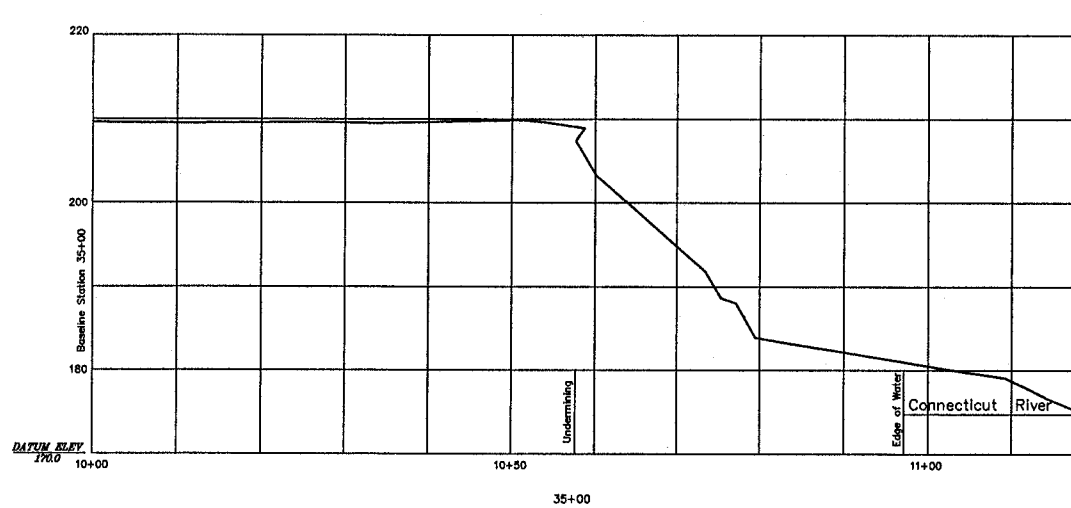
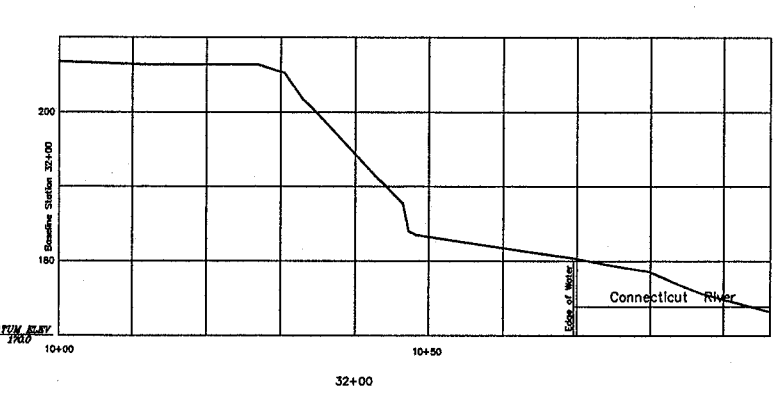
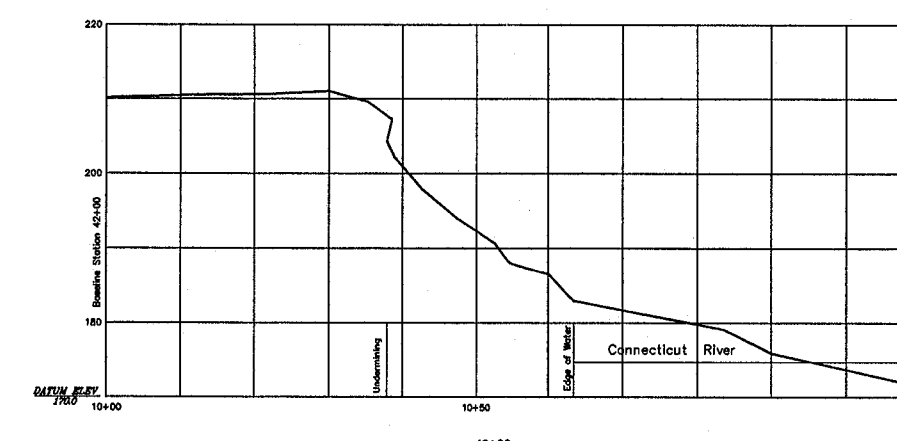
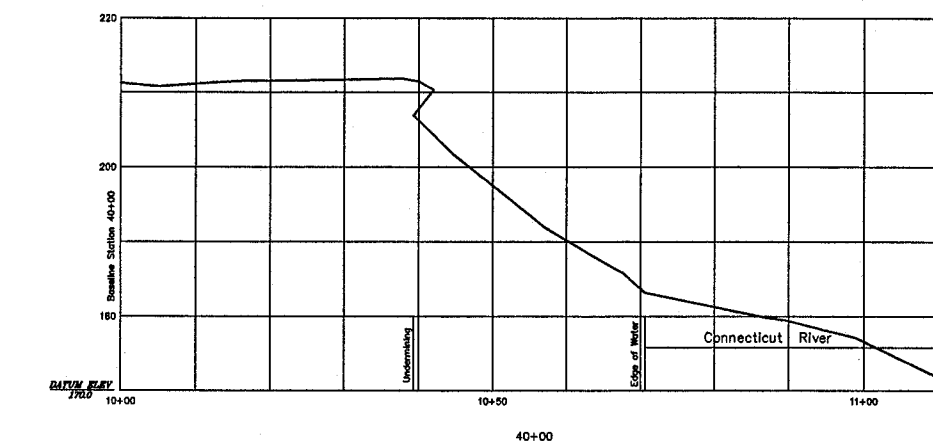
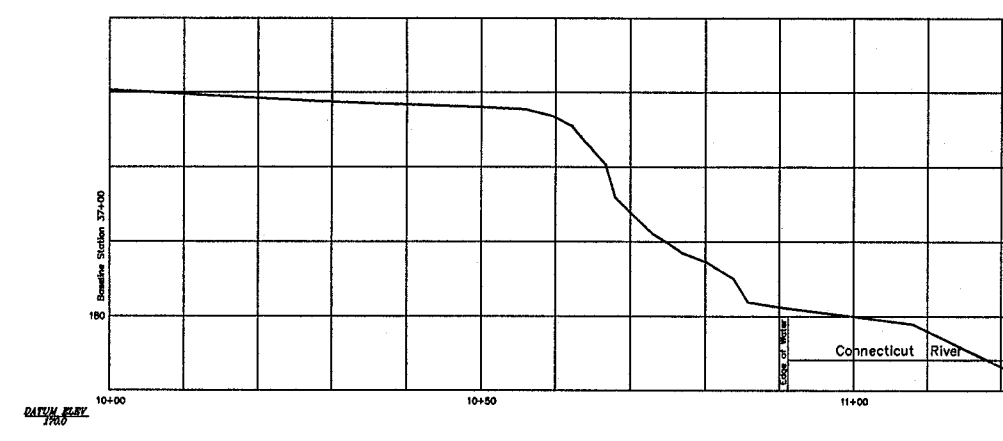
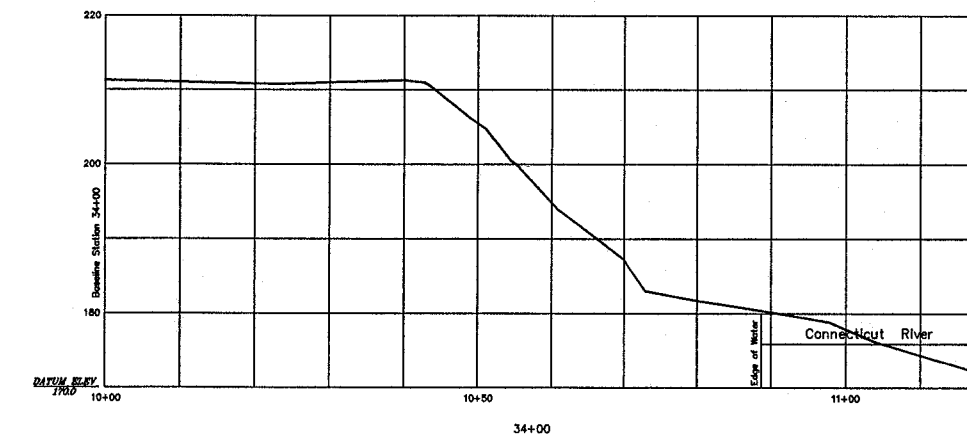
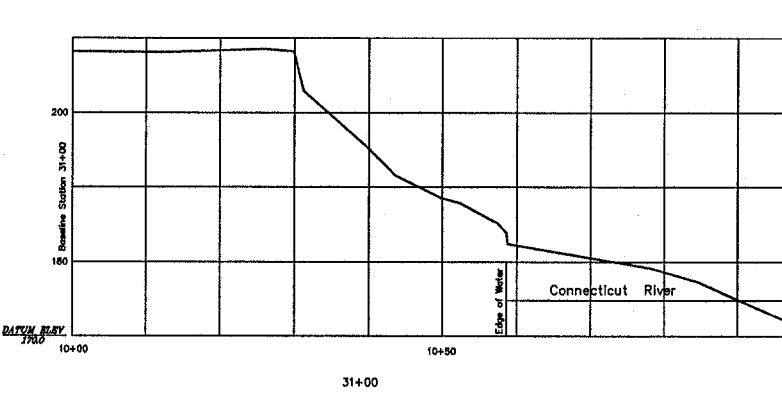
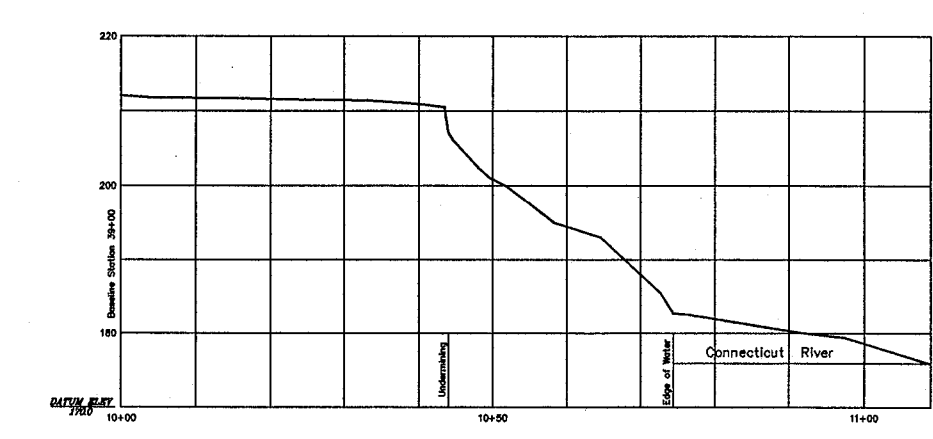
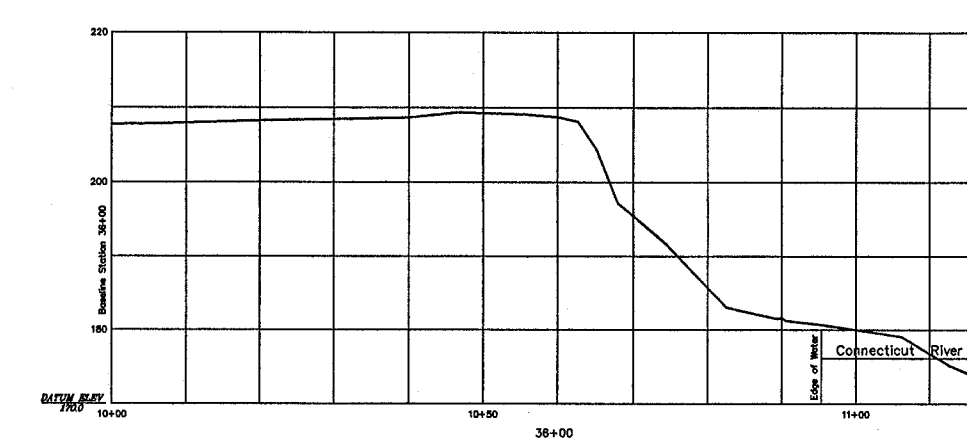
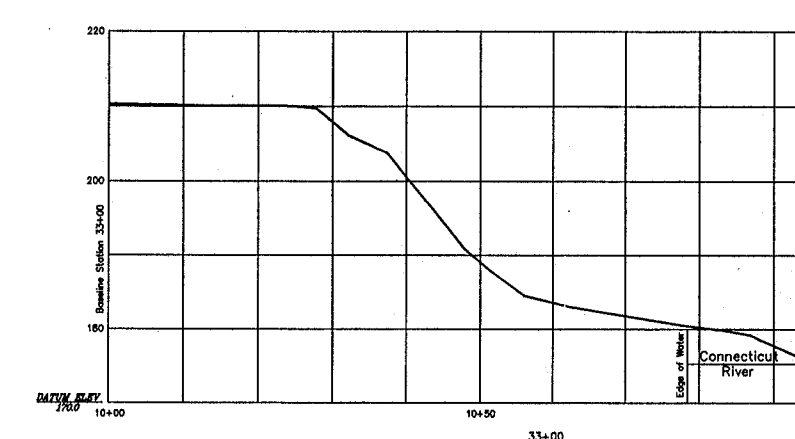
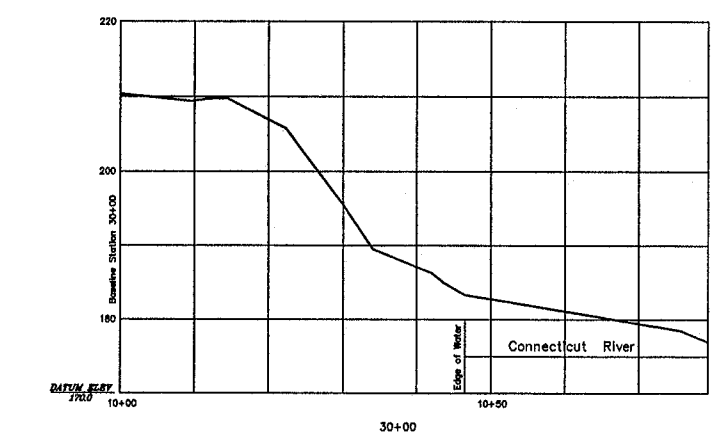


APPENDIX 1
Plan of Existing Conditions

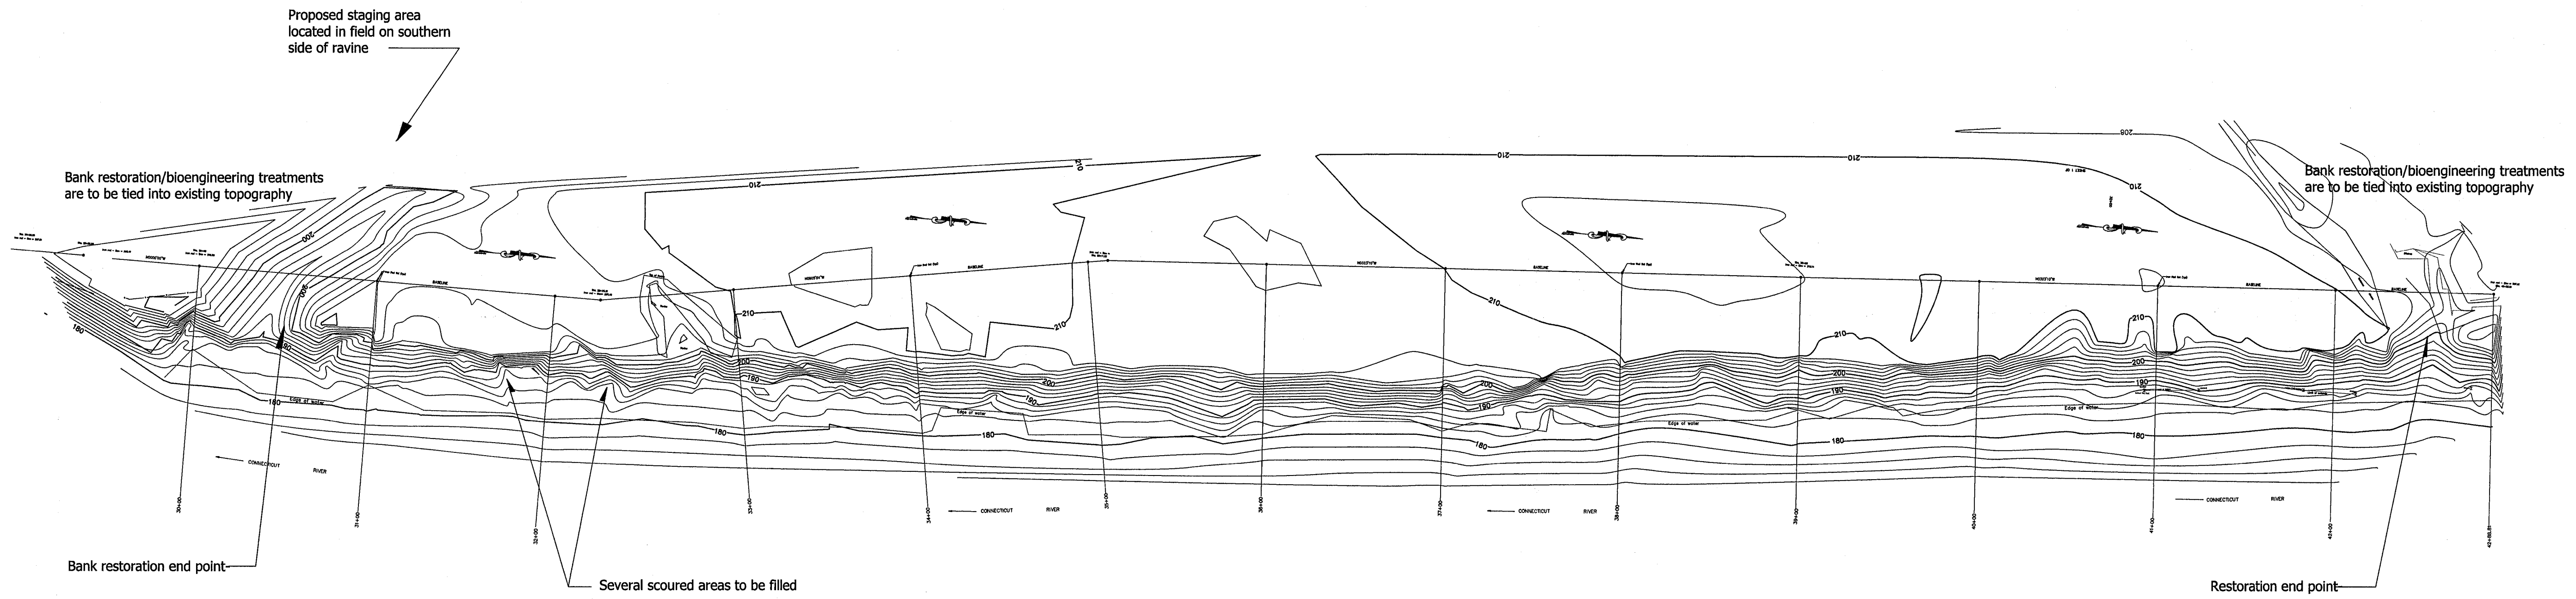

New England Environmental, Inc.
Environmental Consulting Services
800 Main Street
Amherst, MA 01002
(413) 256-0202
Fax # (413) 256-1092

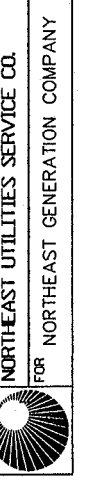

Date: 12/18/00
Scale: 1"=50'-0"
Drawn by: GSL
Checked by: MJM
NEE File # 00-1745
DEP # 162-46

Existing Conditions Plan
Connecticut River Bioengineering
Urgiel Property- North
Site #4
Gill, MA

REVISIONS	DATE	BY
	3/23/01	NEE

Sheet Number
1 of 2